




BLOCK 6 GROUND FLOOR PLAN
 SCALE: 1:100
 SEE THE BIG SPACE LANDSCAPE ARCHITECTS DRAWINGS FOR DETAIL OF LANDSCAPE TREATMENT



BLOCK 6 FIRST/ SECOND FLOOR PLAN (TYPICAL)
 SCALE: 1:100

- 1 This drawing is copyright.
- 2 Do not scale this drawing.
- 3 Errors and omissions to be immediately notified to Architect.
- 4 All dimensions to be checked on site.
- 5 To be read with relevant Engineers drawings.

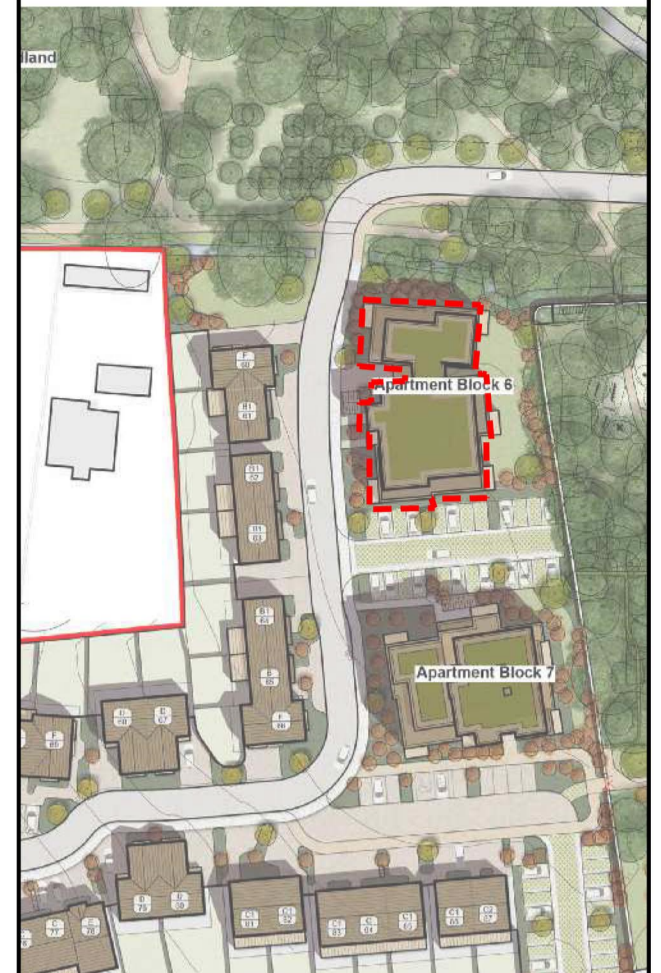

KEY PLAN
 INDICATING POSITION OF APARTMENT BLOCK 6
 NOT TO SCALE
 © Ordnance Survey Ireland and Government of Ireland
 Licence No. CYAL50248313

revisions	date	inls	drawing no.
			1902 P 360
description			client ref. 1862/AUBURN-PLANNING/APARTMENTS
Auburn Streamstown			revit. P
Apartment Block 6 Ground & First/Second Floor Plans			scale 1:100 A1
job			date Mar 2022
DEVELOPMENT AT AUBURN, MALAHIDE			drawn MG
client			checked MC
KINWEST LIMITED			
issue			
AUBURN SHD 2 PLANNING			
CONROY CROWE KELLY ARCHITECTS			
65 MERRION SQUARE DUBLIN 2			
PHONE 6613990/1 FAX 676515			
E-MAIL info@cck.ie			