



**BLOCK 6 WEST FACING ELEVATION**  
SCALE: 1:100  
MATURE PLANTING BEYOND SHOWN INDICATIVELY.




**BLOCK 6 SOUTH FACING END ELEVATION**  
SCALE: 1:100  
MATURE PLANTING BEYOND SHOWN INDICATIVELY.



**BLOCK 6 NORTH FACING END ELEVATION**  
SCALE: 1:100

- © This drawing is copyright.
- 1 Do not scale this drawing.
- 2 Errors and omissions to be immediately notified to Architect.
- 3 All dimensions to be checked on site.
- 4 To be read with relevant Engineers drawings.

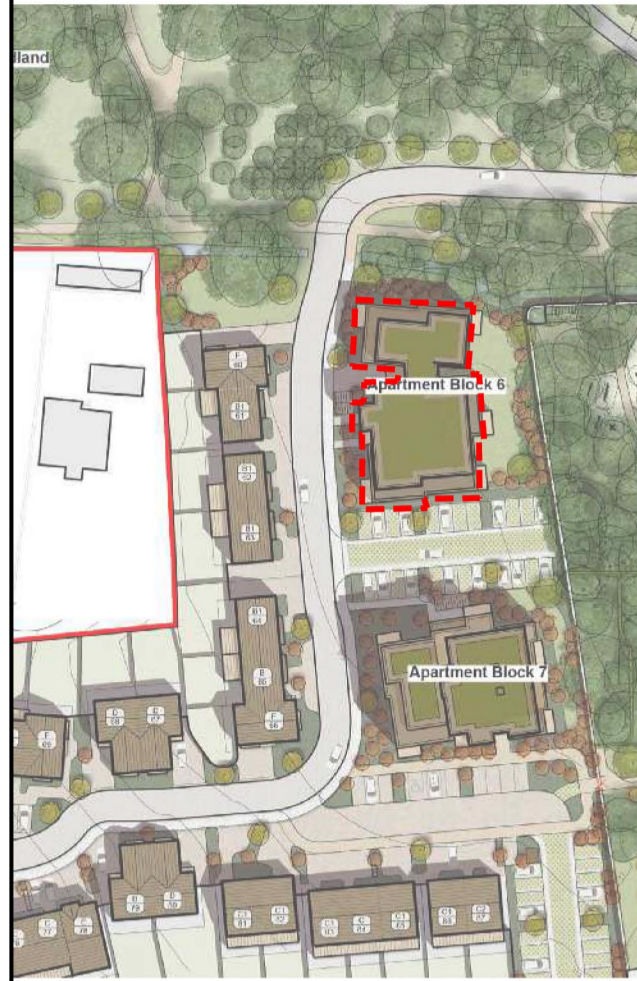

**KEY PLAN**

INDICATING POSITION OF APARTMENT BLOCK 6  
NOT TO SCALE  
© Ordnance Survey Ireland and Government of Ireland  
Licence No. CYAL50248313

- Notes:
- All dimensions in millimetres
  - External Finishes:
  - Roof:  
Selected flat roof with parapets to walls. Sedum green roof as indicated.
  - Walls:  
Selected facing brick and/or painted/self coloured render  
Metal spandrel and glazed system at penthouse
  - Windows:  
Window system framed in aluminium, uPVC or similar
  - Gutters/downpipes:  
Internal outlets
  - Balconies:  
Powder coated steel or similar balustrades to detail; Glazed balustrade at penthouse as indicated
  - Doors:  
Powder coated aluminium or similar door with fanlight and/or sidelight and/or glazed light in leaf

revisions date ins

description	1902 P 362	drawing no.
	1802-1808-08-09-20-21-22-99-100	
Auburn Streamstown		1802-1808-08-09-20-21-22-99-100
Apartment Block 6 North, West & South Elevations		1802-1808-08-09-20-21-22-99-100
job	scale 1:100 A1	1802-1808-08-09-20-21-22-99-100
DEVELOPMENT AT, AUBURN, MALAHIDE	date Mar 2022	1802-1808-08-09-20-21-22-99-100
client	drawn MG	1802-1808-08-09-20-21-22-99-100
KINWEST LIMITED	checked MC	1802-1808-08-09-20-21-22-99-100
issue		1802-1808-08-09-20-21-22-99-100
AUBURN SHD 2 PLANNING		1802-1808-08-09-20-21-22-99-100
CONROY CROWE KELLY ARCHITECTS		1802-1808-08-09-20-21-22-99-100
65 MERRION SQUARE DUBLIN 2		1802-1808-08-09-20-21-22-99-100
PHONE 66139901 FAX 6765715		1802-1808-08-09-20-21-22-99-100
E-MAIL info@cck.ie		1802-1808-08-09-20-21-22-99-100