



- © This drawing is copyright.
- 1 Do not scale this drawing.
- 2 Errors and omissions to be immediately notified to Architect.
- 3 All dimensions to be checked on site.
- 4 To be read with relevant Engineers drawings.

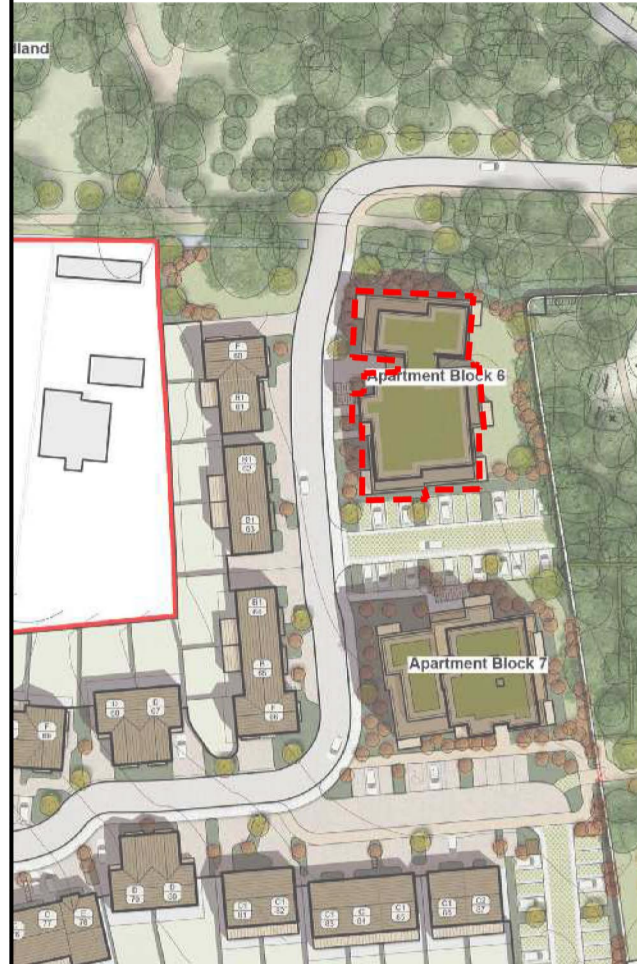

**KEY PLAN**  
 INDICATING POSITION OF APARTMENT BLOCK 6  
 NOT TO SCALE  
 © Ordnance Survey Ireland and Government of Ireland  
 Licence No. CYAL50248313



**BLOCK 6 THIRD FLOOR PLAN**  
 SCALE: 1:100

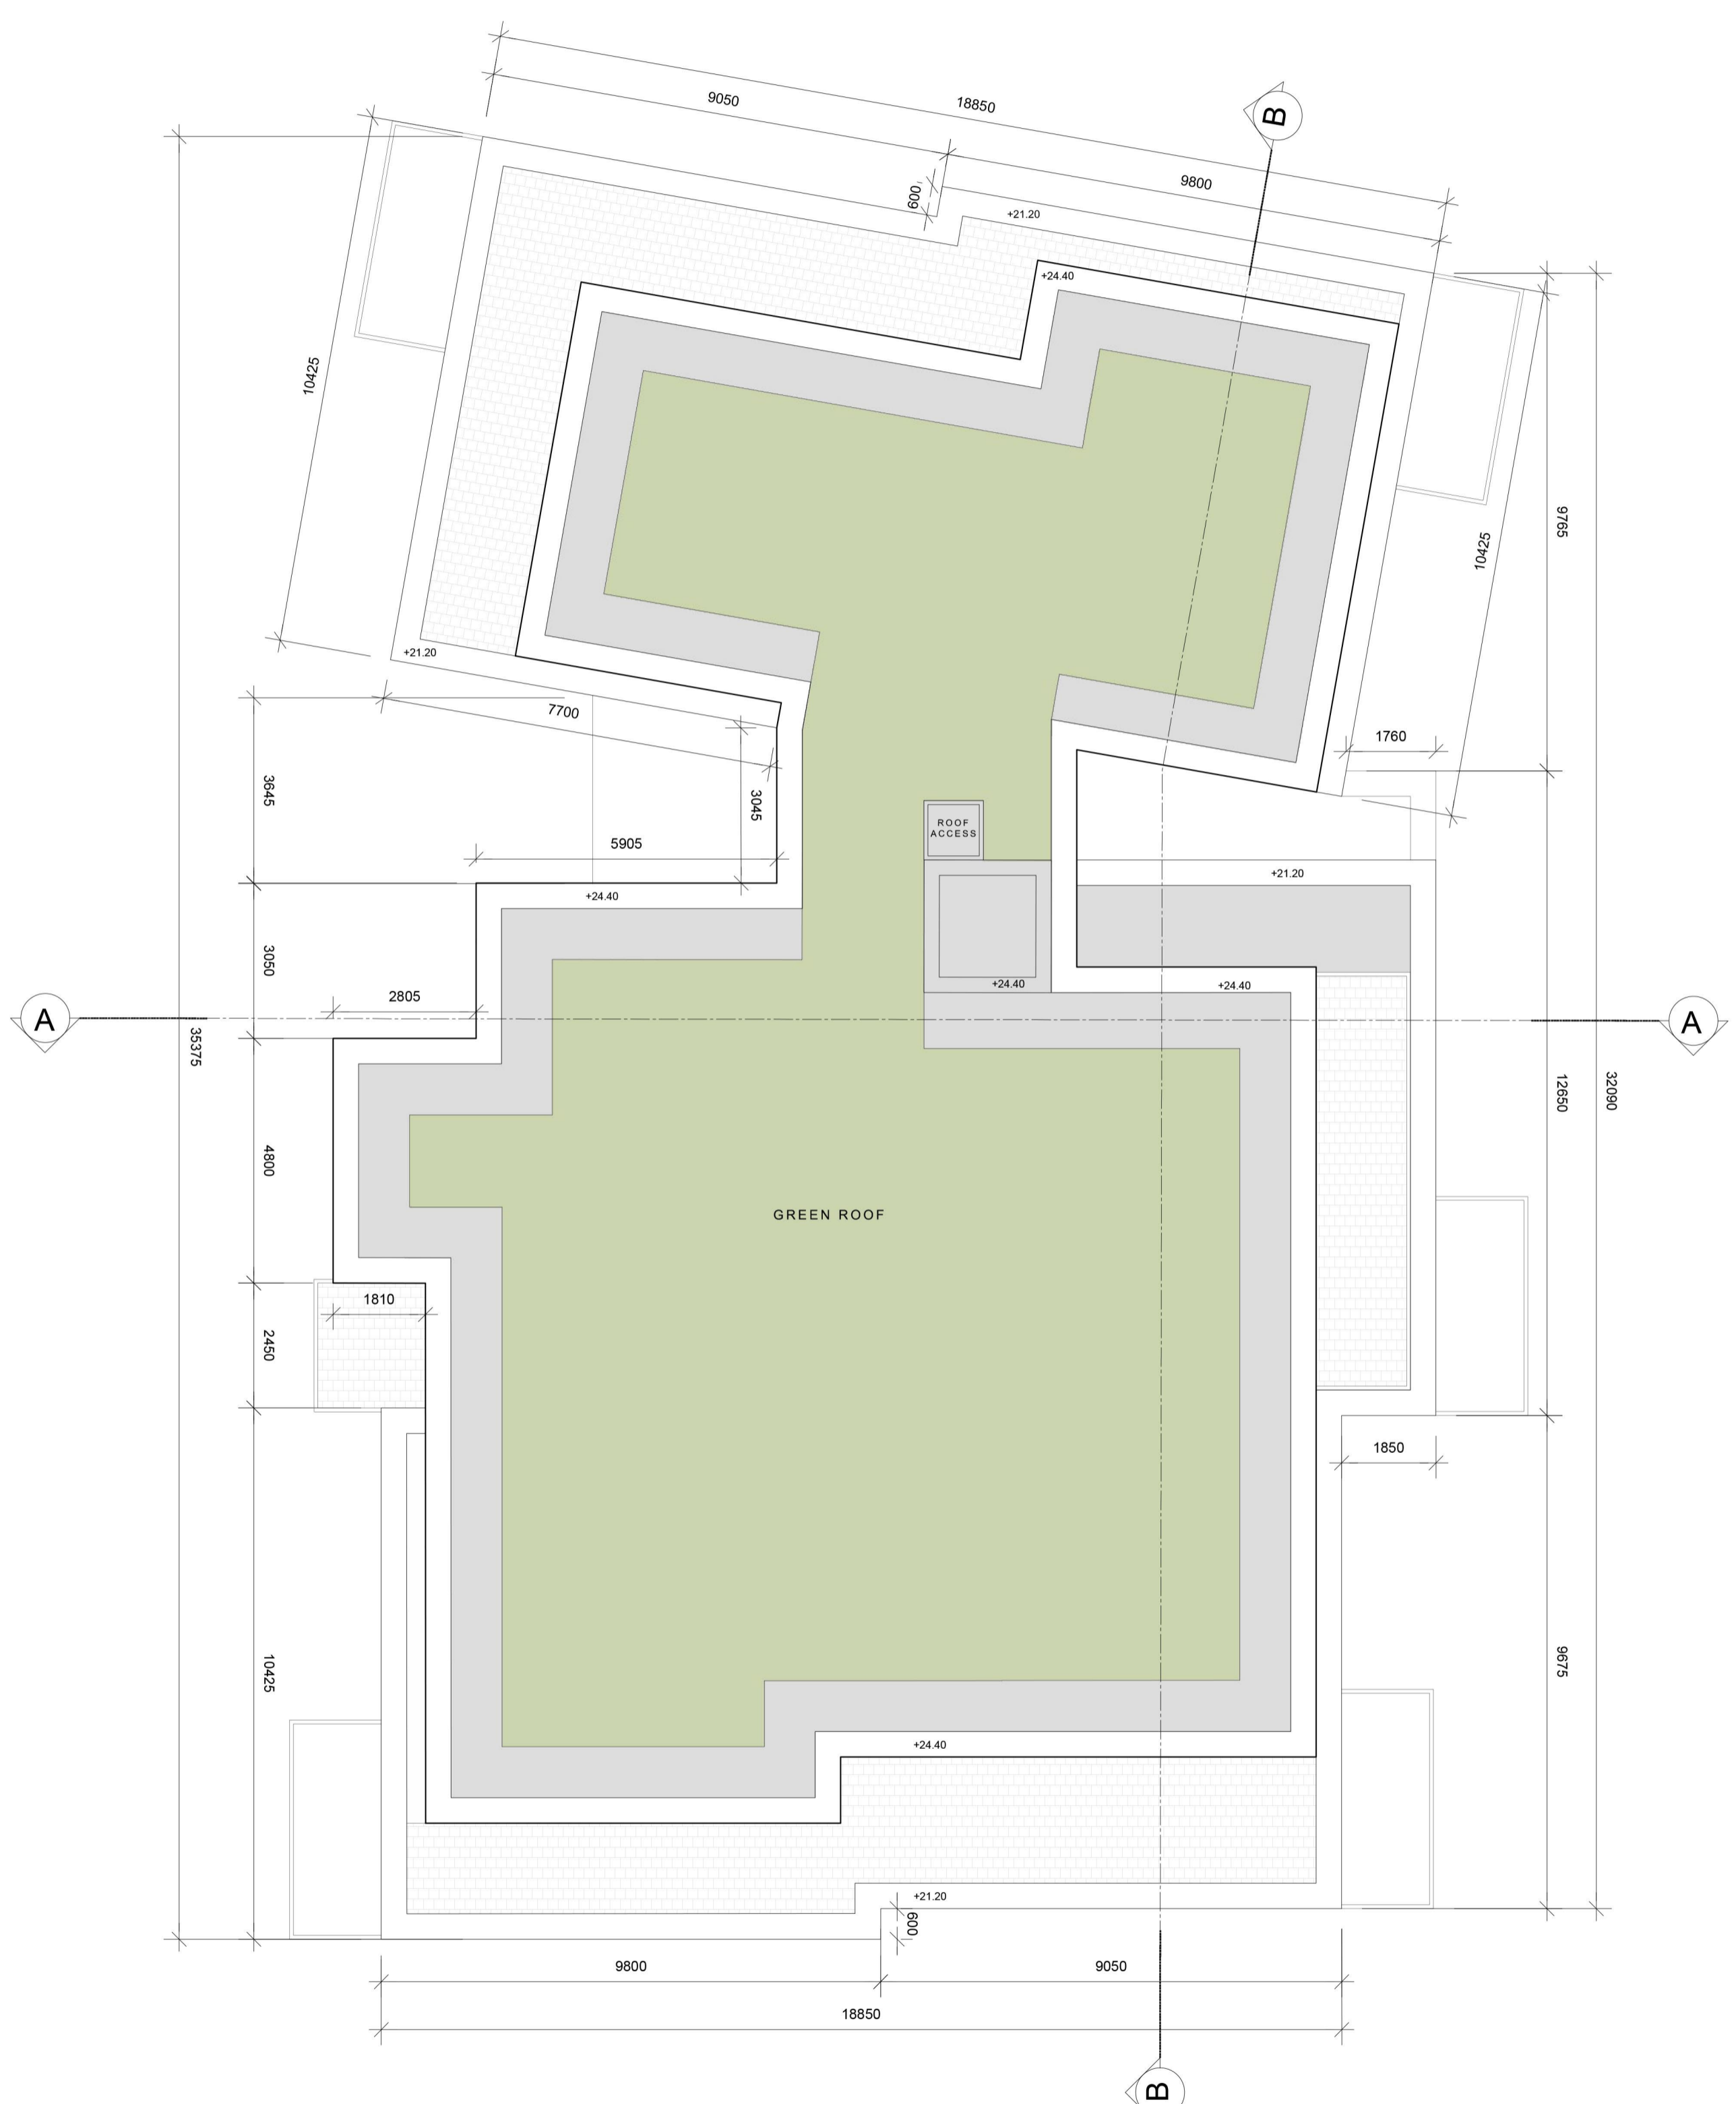

**BLOCK 6 ROOF PLAN**  
 SCALE: 1:100

revisions	date	inls
description		
Auburn Streamstown		
Apartment Block 6 Third Floor & Roof Plan		
job	scale	1:100 A1
DEVELOPMENT AT, AUBURN, MALAHIDE	date	Mar 2022
client	drawn	MG
KINWEST LIMITED	checked	MC
issue		
AUBURN SHD 2 PLANNING		
<b>CONROY CROWE KELLY ARCHITECTS</b> 65 MERRION SQUARE DUBLIN 2 PHONE 66139901 FAX 6765715 E-MAIL info@cck.ie		