


- © This drawing is copyright.
- 1 Do not scale this drawing.
- 2 Errors and omissions to be immediately notified to Architect.
- 3 All dimensions to be checked on site.
- 4 To be read with relevant Engineers drawings.



KEY PLAN

INDICATING POSITION OF APARTMENT BLOCK 3

NOT TO SCALE
 © Ordnance Survey Ireland and Government of Ireland
 Licence No. CYAL50248313

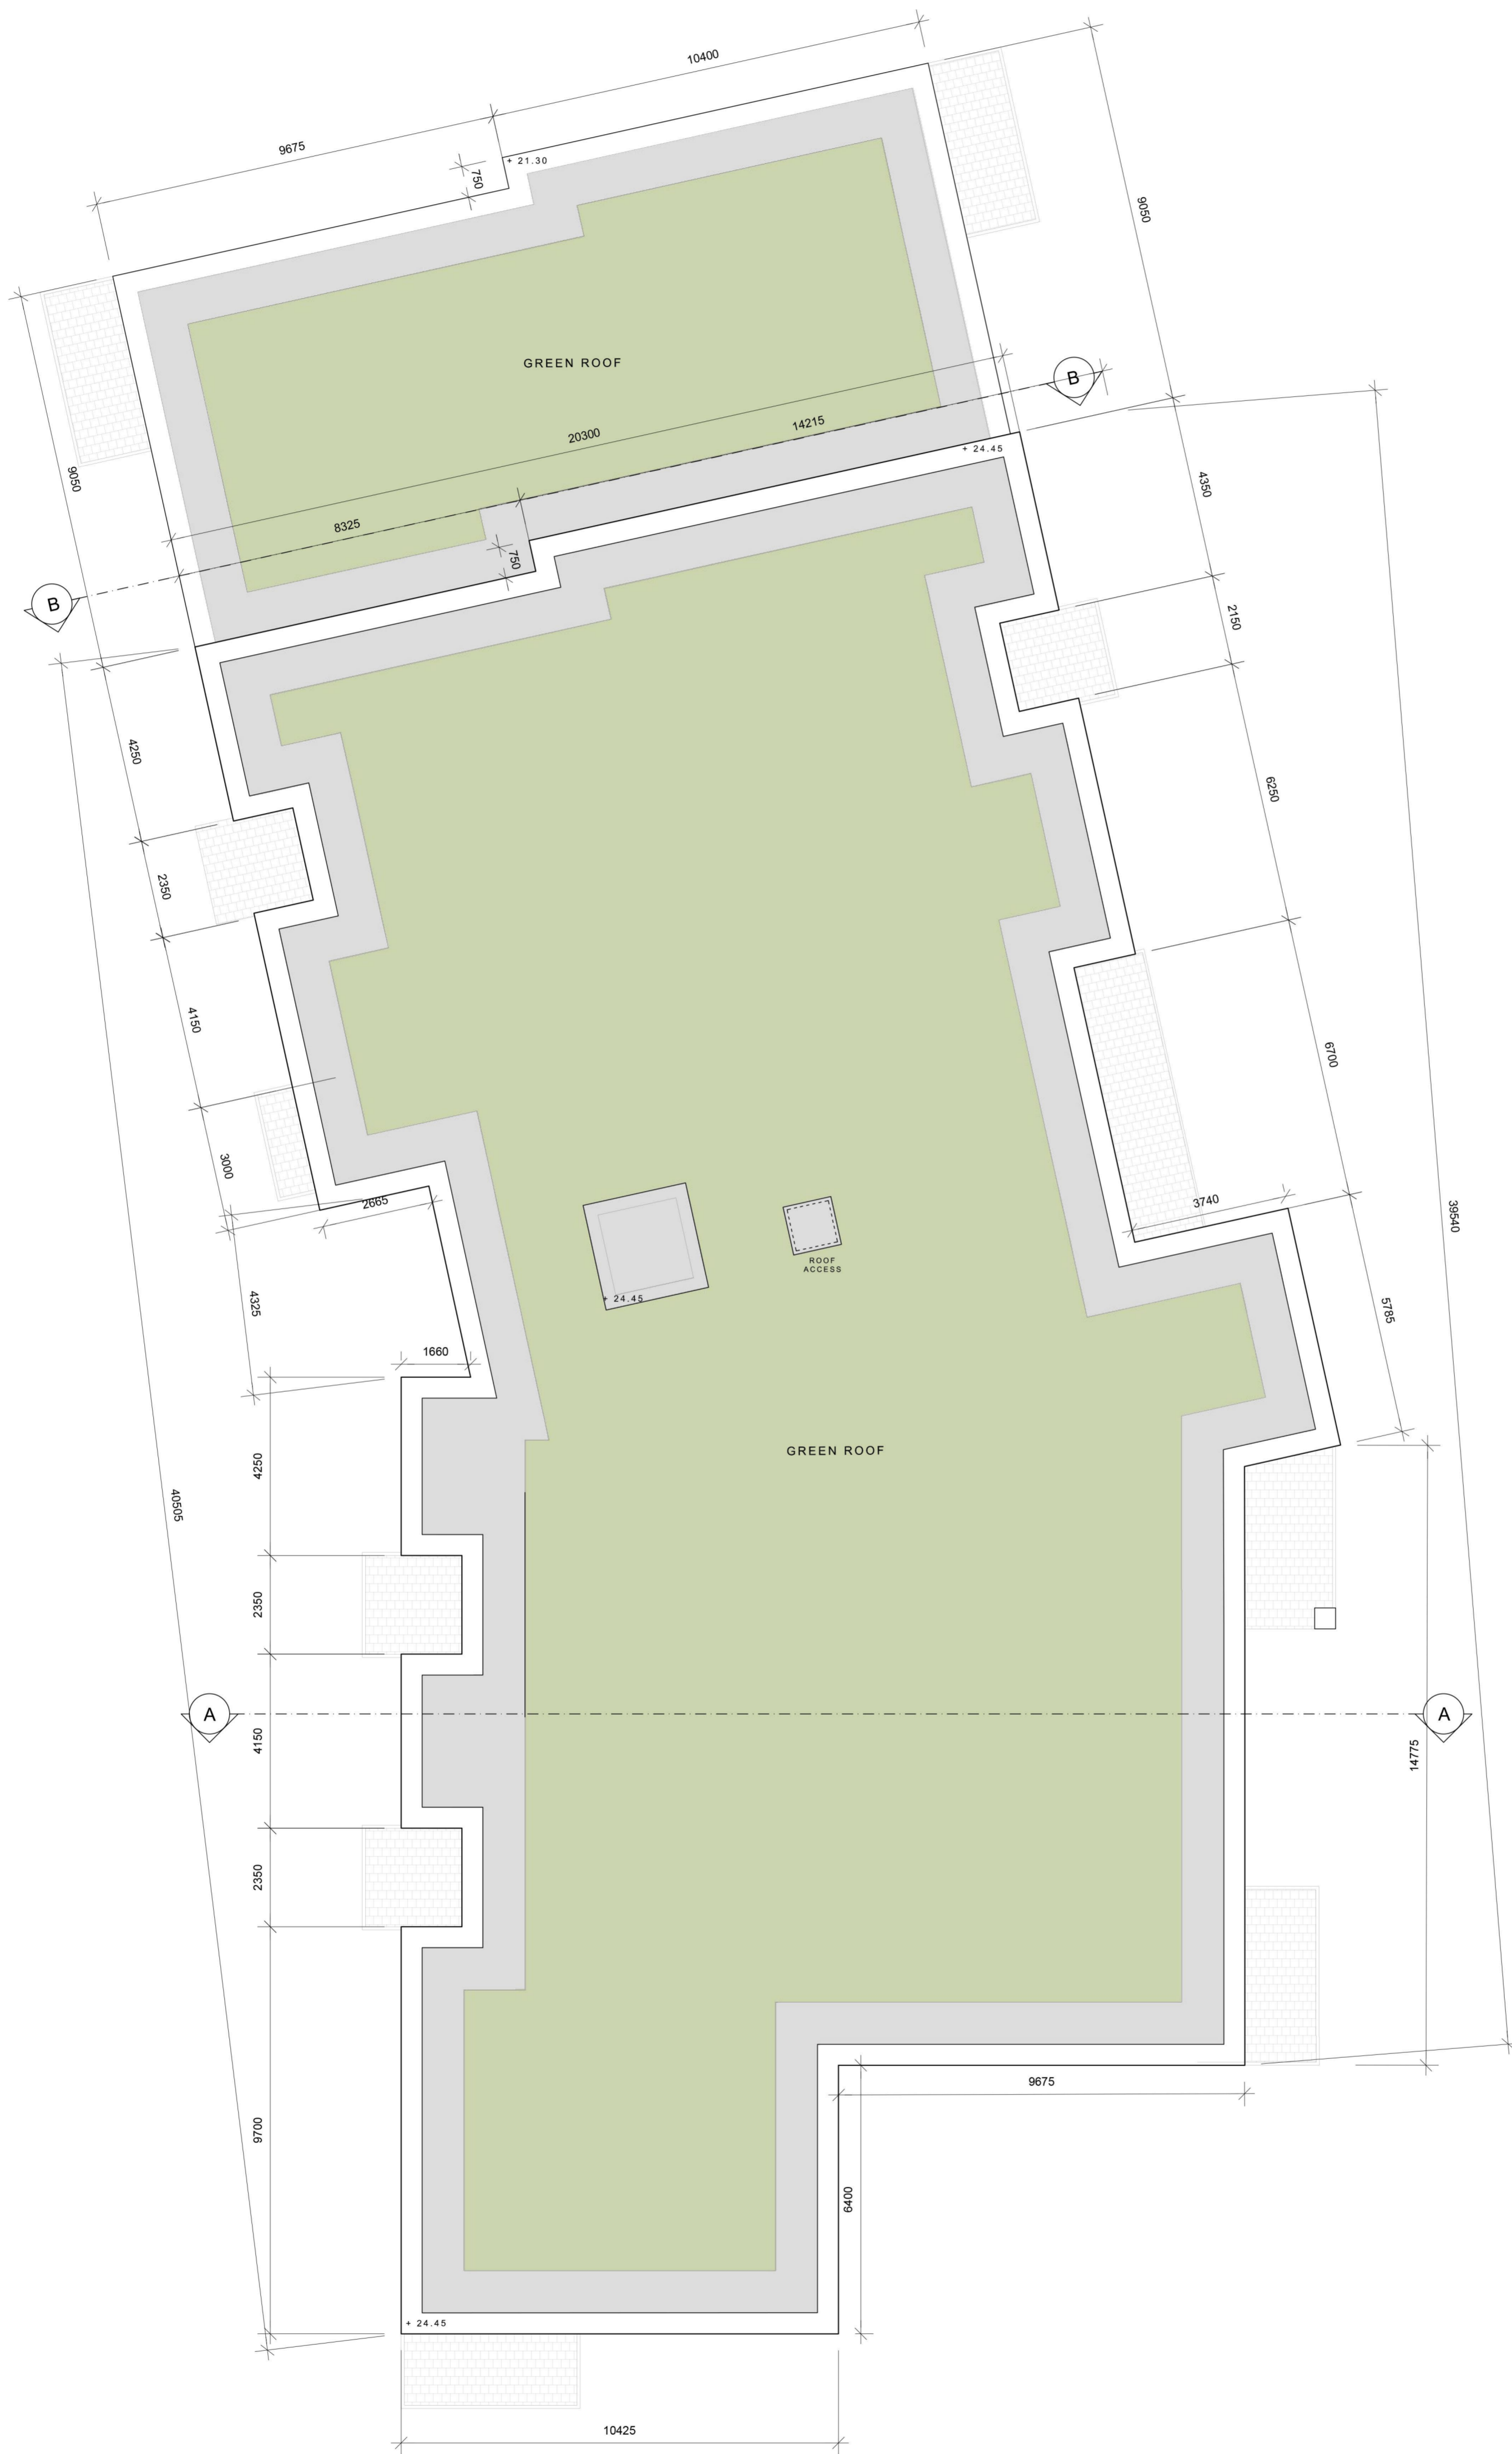

BLOCK 3 ROOF PLAN
 SCALE: 1:100

revisions	date	ins
description		
Auburn The Backfield Apartment Block 3 Roof Plan		drawing no. 1902 P 333 <small>11802/AUBURN - PLANNING/APARTMENTS</small>
job	DEVELOPMENT AT AUBURN, MALAHIDE	rev. P
scale	1:100 A1	
date	Mar' 2022	
drawn	MG	
checked		
client	KINWEST LIMITED	
issue	AUBURN SHD 2 PLANNING	
CONROY CROWE KELLY ARCHITECTS 65 MERRION SQUARE DUBLIN 2 PHONE 6613990\1 FAX 6765715 e-mail info@cck.ie		