


- © This drawing is copyright.
- 1 Do not scale this drawing.
- 2 Errors and omissions to be immediately notified to Architect.
- 3 All dimensions to be checked on site.
- 4 To be read with relevant Engineers drawings.



KEY PLAN

INDICATING POSITION OF APARTMENT BLOCK 2

NOT TO SCALE
 © Ordnance Survey Ireland and Government of Ireland
 Licence No. CYAL50248313

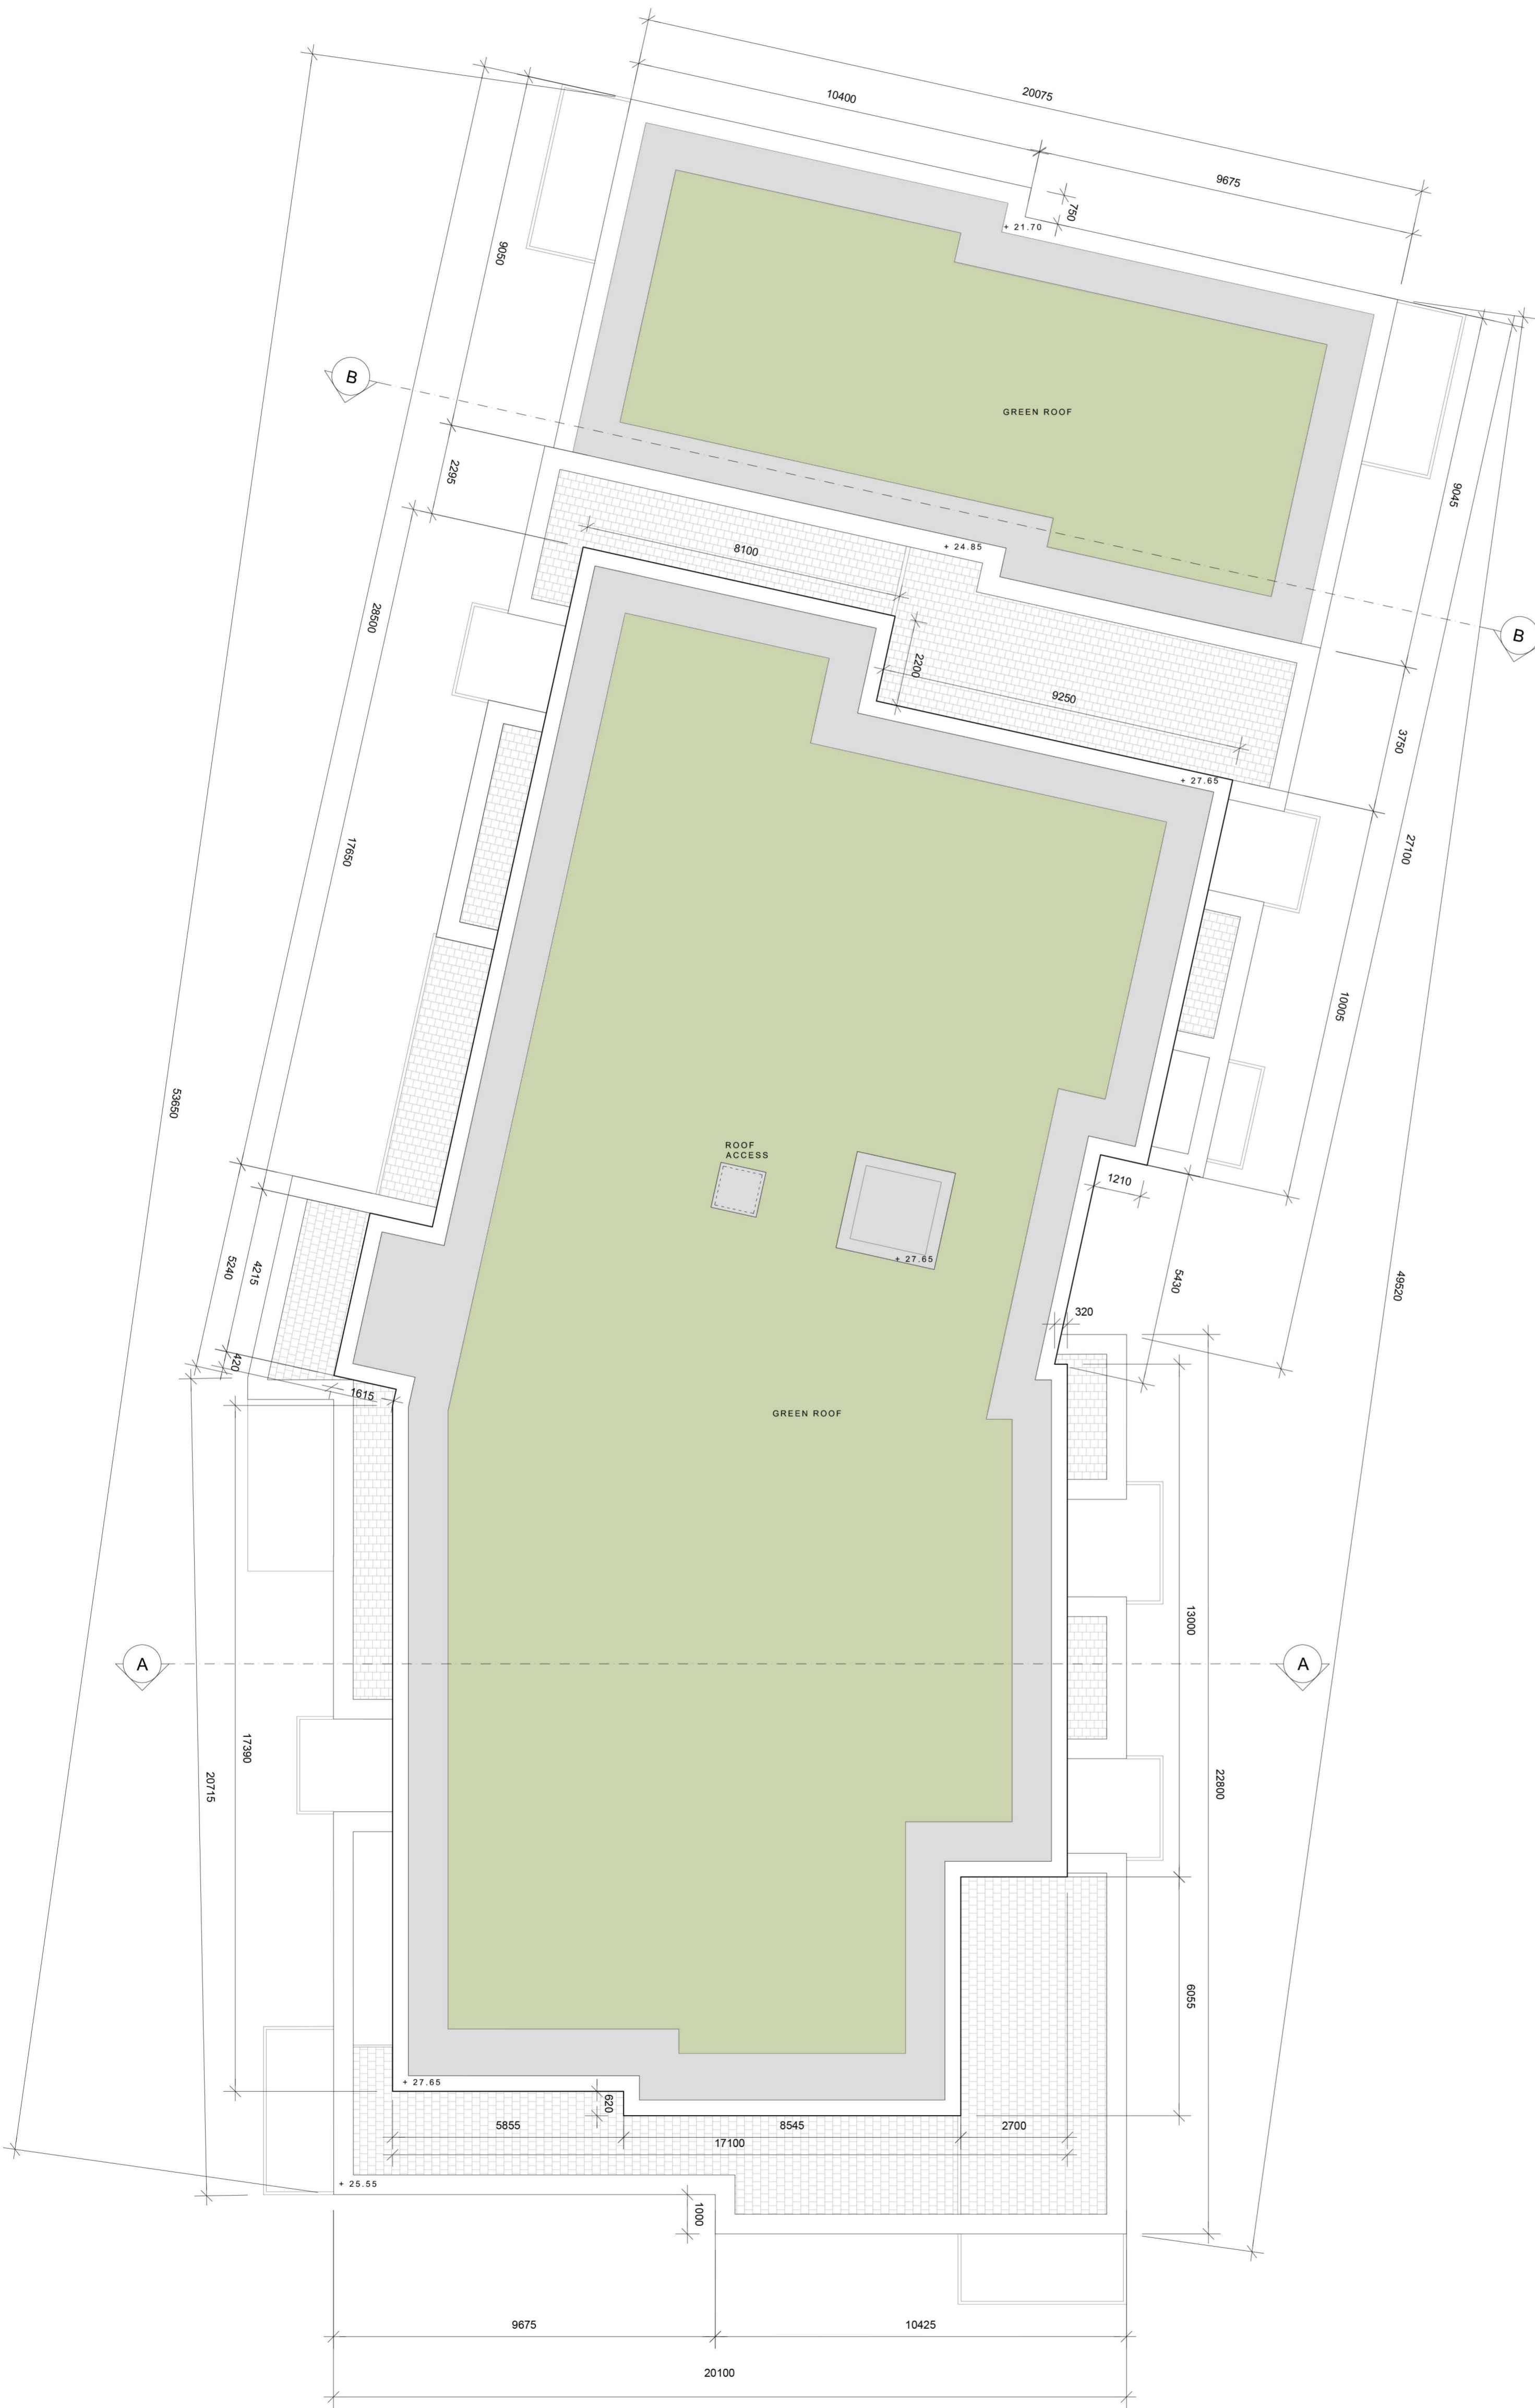

BLOCK 2 ROOF PLAN
 SCALE: 1:100

revisions	date	ins
description		
Auburn The Backfield Apartment Block 2 Roof Plan		
job	scale	revit.
DEVELOPMENT AT, AUBURN, MALAHIDE	1:100 A1 date Mar' 2022 drawn MG checked	1902 P 325 11802 AUBURN'S PLANNING/DEVELOPMENTS P
client	KINWEST LIMITED	
issue	AUBURN SHD 2 PLANNING	
CONROY CROWE KELLY ARCHITECTS 65 MERRION SQUARE DUBLIN 2 PHONE 6613990\1 FAX 6765715 e-mail info@cck.ie		