


- © This drawing is copyright.
- 1 Do not scale this drawing.
- 2 Errors and omissions to be immediately notified to Architect.
- 3 All dimensions to be checked on site.
- 4 To be read with relevant Engineers drawings.



KEY PLAN
 INDICATING POSITION OF APARTMENT BLOCK 1
 NOT TO SCALE
 © Ordnance Survey Ireland and Government of Ireland
 Licence No. CYAL50248313

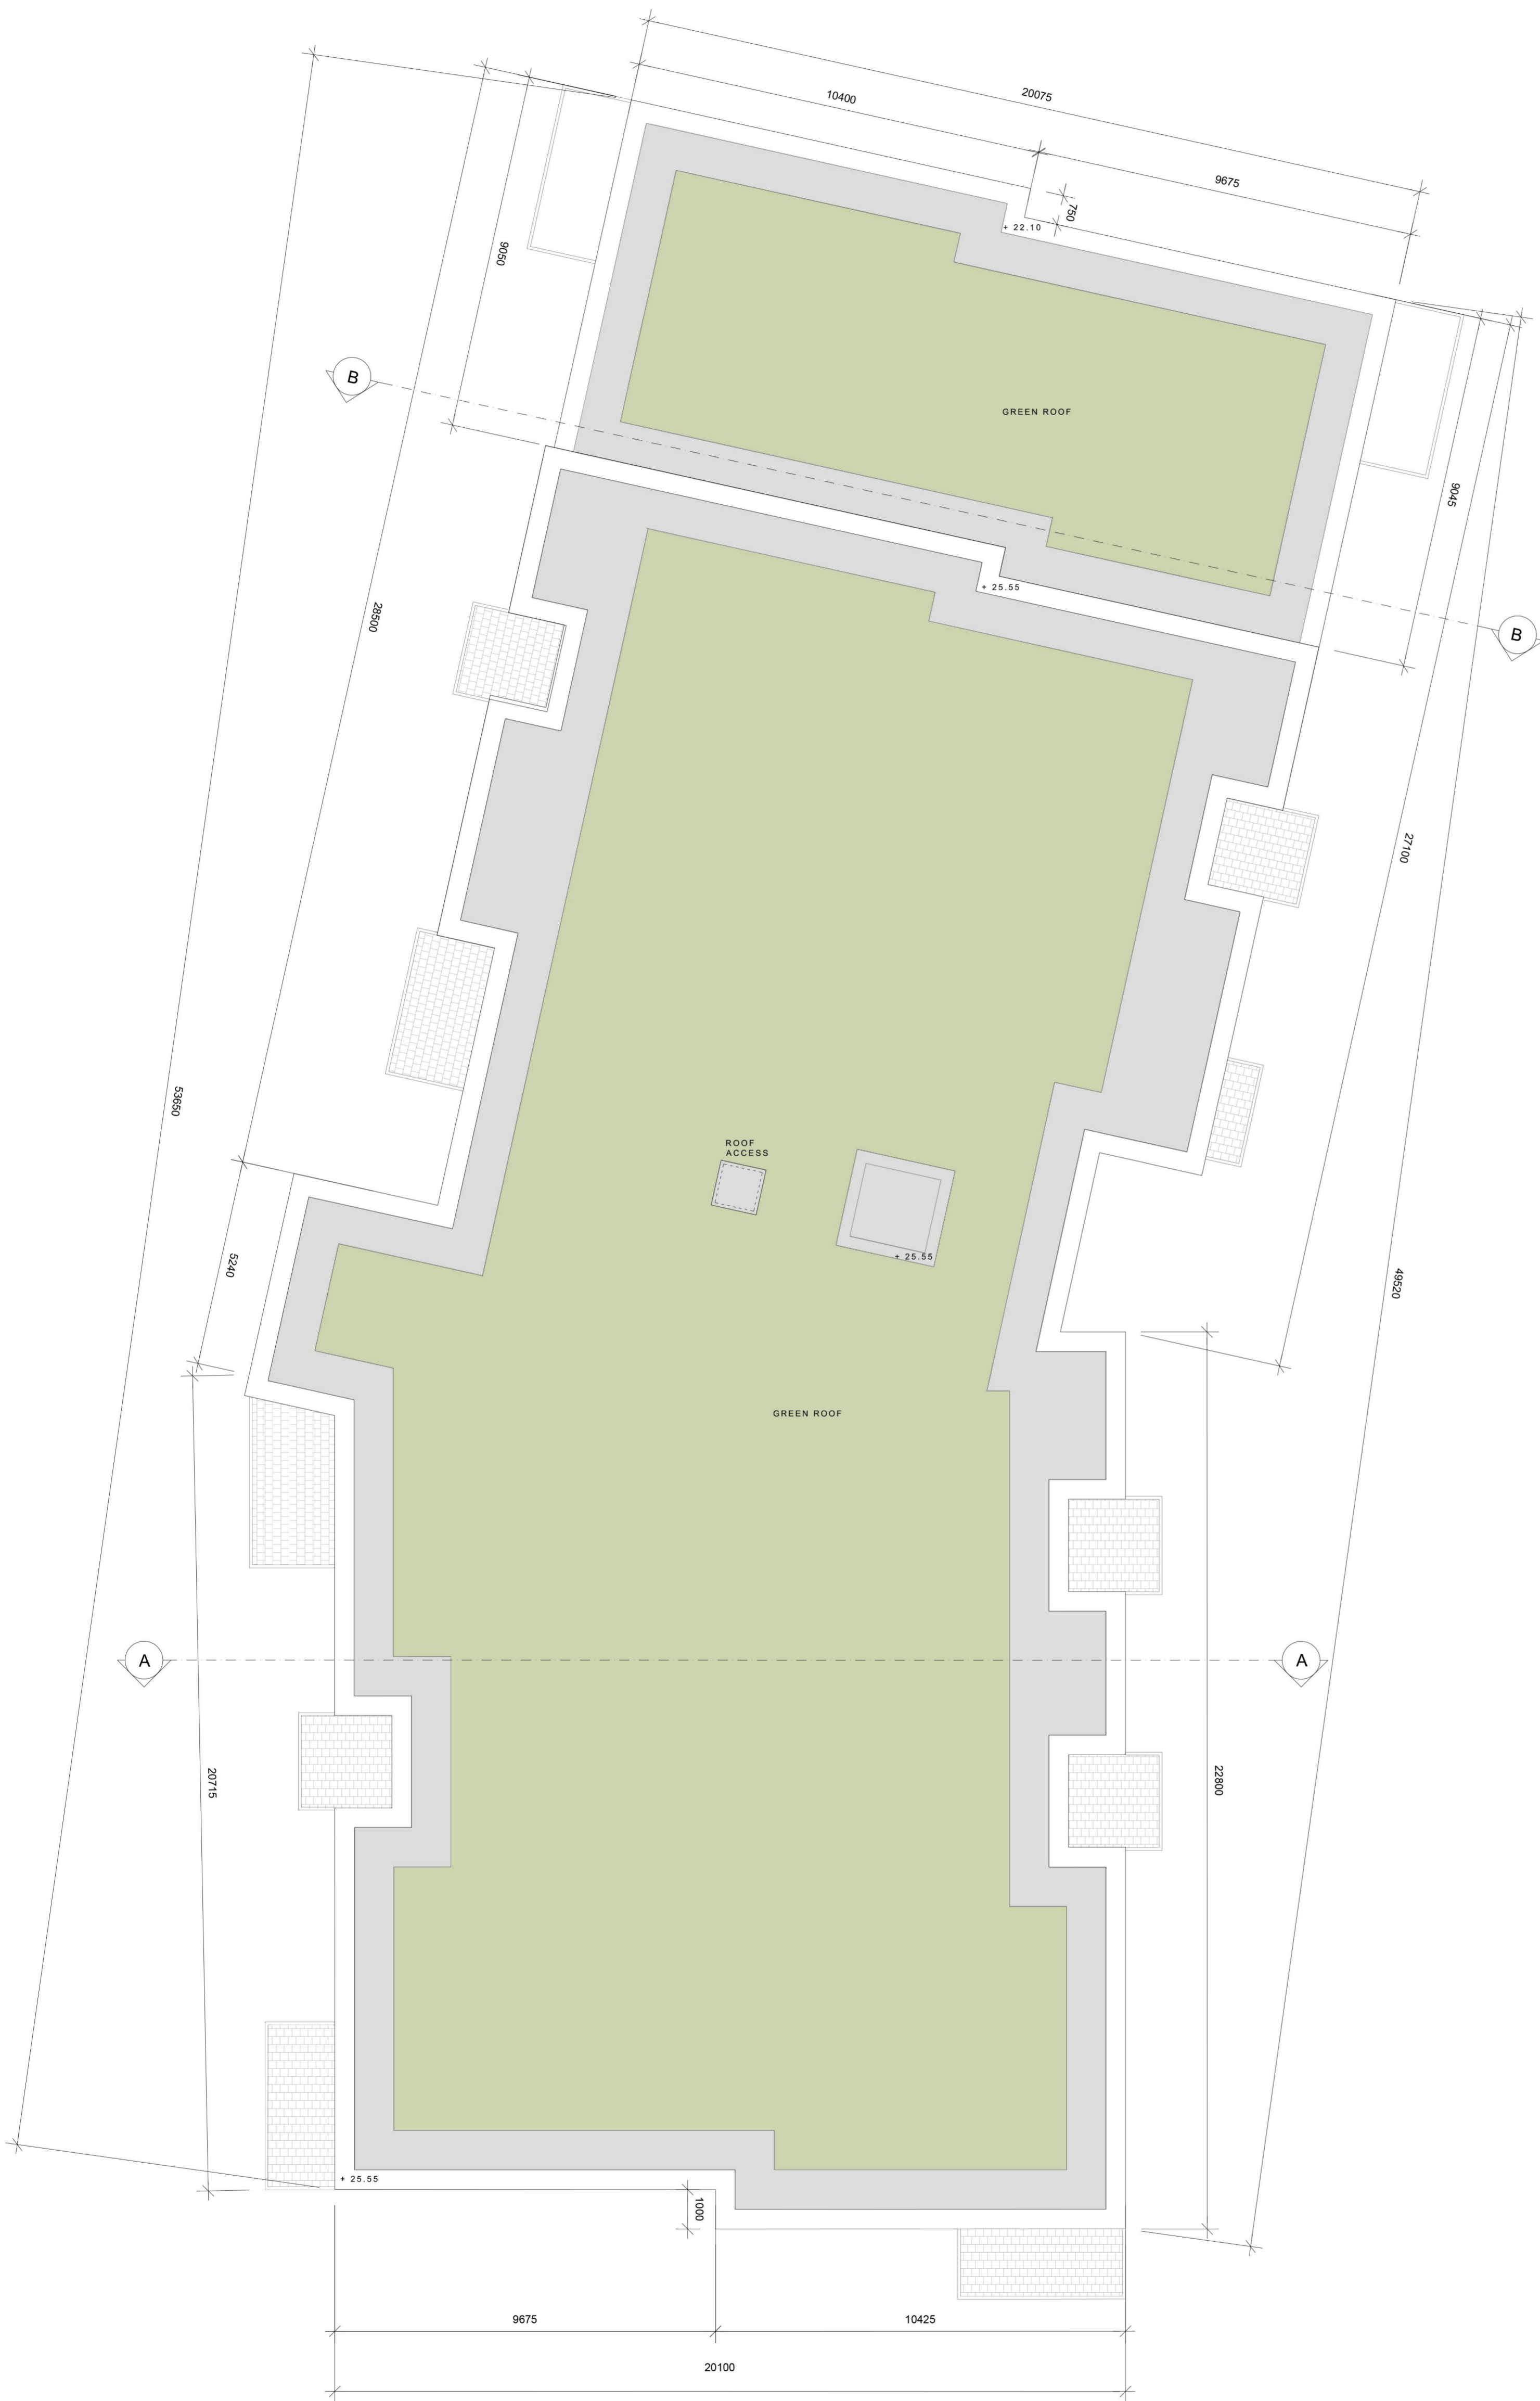

BLOCK 1 ROOF PLAN
 SCALE: 1:100

revisions	date	int
description		
Auburn The Backfield Apartment Block 1 Roof Plan		
job	scale 1:100 A1	date Mar' 2022
DEVELOPMENT AT AUBURN, MALAHIDE	drawn MG	checked

client
KINWEST LIMITED

issue
AUBURN SHD 2 PLANNING

CONROY CROWE KELLY ARCHITECTS
 65 MERRION SQUARE
 DUBLIN 2
 PHONE 6613990\1 FAX 6765715
 e-mail info@cck.ie