



FRONT ELEVATION

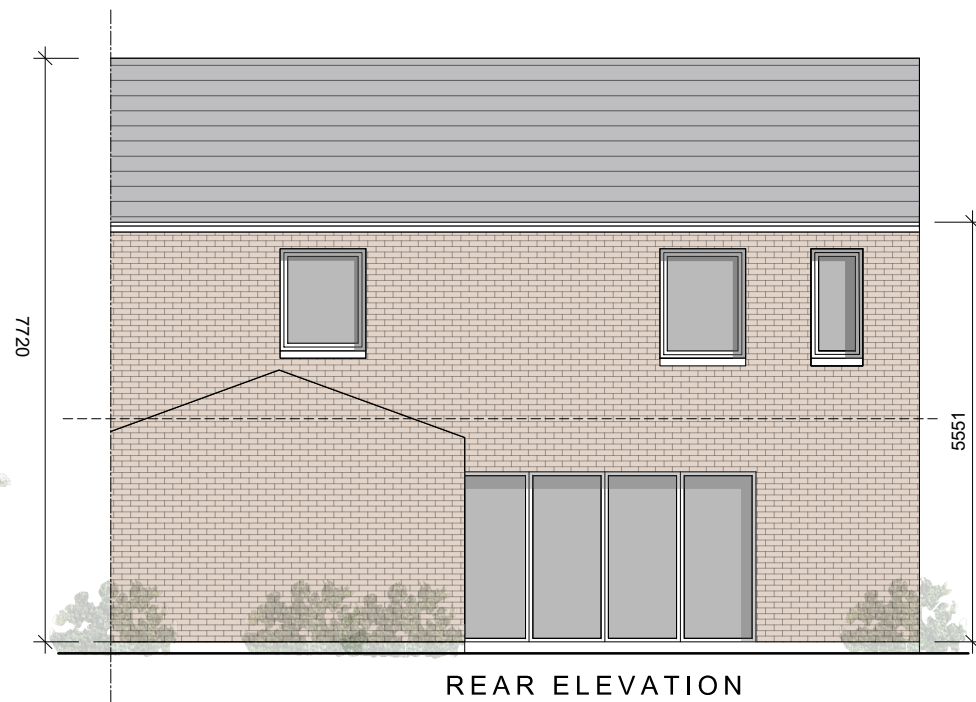

REAR ELEVATION

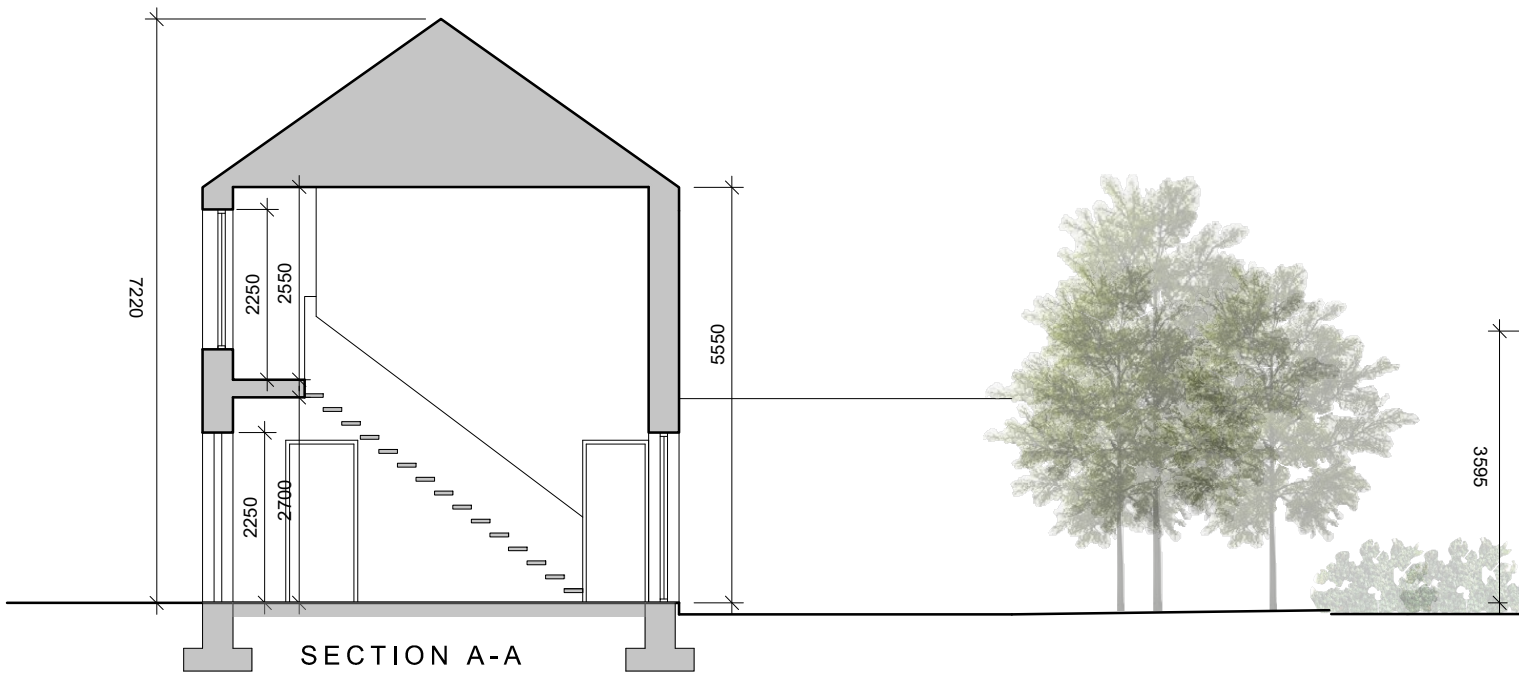

SECTION A-A



GABLE ELEVATION

- © This drawing is copyright.
 1 Do not scale this drawing.
 2 Errors and omissions to be immediately notified to Architect.
 3 All dimensions to be checked on site.
 4 To be read with relevant Engineers drawings.

Notes:

- All dimensions in millimetres
- No north point shown as orientation varies. See site layout plan.

External Finishes:

Roof:
 Clay or concrete tiles or slates with solar thermal or photovoltaic panels subject to orientation and detailed design.

Walls:
 Selected facing brick or smooth painted render finish as shown.

Windows:
 uPVC, aluminium or timber framed

Gutters/downpipes:
 uPVC or aluminium

Front Door:
 Selected coloured composite or painted timber door with fanlight and/or sidelight and/or glazed light in leaf

Front threshold zone:
 Shrub and/or tree planting.

Seamed metal canopy over door.

Foundations:
 Refer to structural engineer's report for further details on structure/foundation design

revisions date ins

description	drawing no.
HOUSE TYPE A6	1902 P 113
3 Bed	11/19/22 Malahide Planning Type
ELEVATIONS & SECTION	revn.
	P
job	scale
DEVELOPMENT AT AUBURN MALAHIDE	100@A3
	date
	MAR 22
	drawn
	AOL
	checked
	MC

client
 KINWEST LIMITED

issue
 AUBURN SHD 2 PLANNING

CONROY CROWE KELLY
 ARCHITECTS & URBAN DESIGNERS
 65 MERRION SQUARE
 DUBLIN 2
 phone 01 6613990 fax 01 6765715
 email info@cck.ie