


- © This drawing is copyright.
- 1 Do not scale this drawing.
- 2 Errors and omissions to be immediately notified to Architect.
- 3 All dimensions to be checked on site.
- 4 To be read with relevant Engineers drawings.

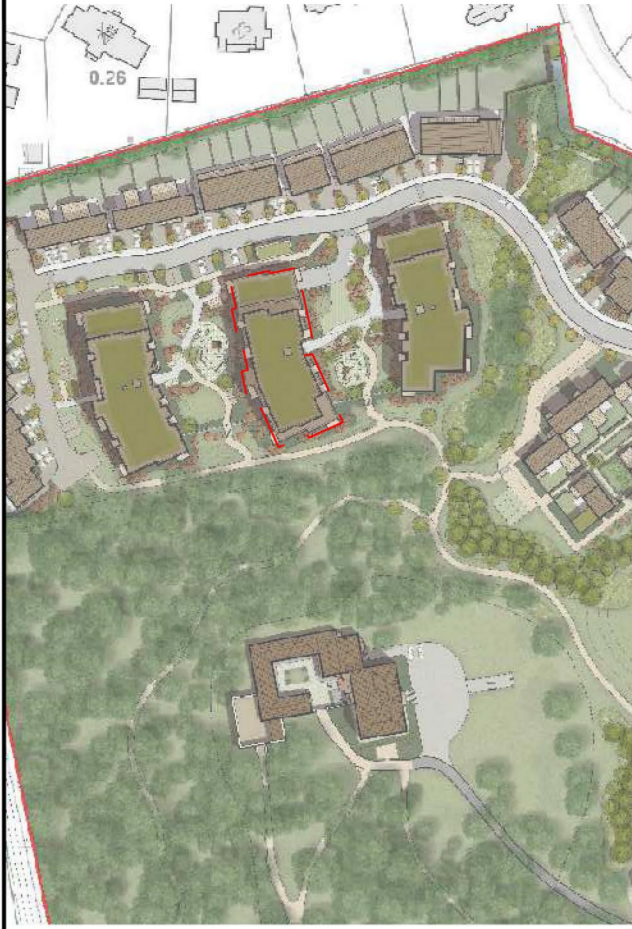

**KEY PLAN**

INDICATING POSITION OF APARTMENT BLOCK 2

NOT TO SCALE  
 © Ordnance Survey Ireland and Government of Ireland  
 Licence No. CYAL50248313



**BLOCK 2 THIRD FLOOR PLAN**  
 SCALE: 1:100

revisions	date	ins
description		
<b>Auburn</b> <b>The Backfield</b> <b>Apartment Block 2</b> <b>Third Floor Plan</b>		drawing no. <b>1902 P 323</b> <small>1182/AUBURN PLANNING/DEVELOPMENTS</small>
job	<b>DEVELOPMENT AT AUBURN, MALAHIDE</b>	scale 1:100 A1 date Mar' 2022 drawn MG checked
client	<b>KINWEST LIMITED</b>	
issue	<b>AUBURN SHD 2 PLANNING</b>	
<b>CONROY CROWE KELLY ARCHITECTS</b> <b>65 MERRION SQUARE DUBLIN 2</b> PHONE 6613990/1 FAX 6765715 e-mail info@cck.ie		