




REAR ELEVATION




FRONT ELEVATION

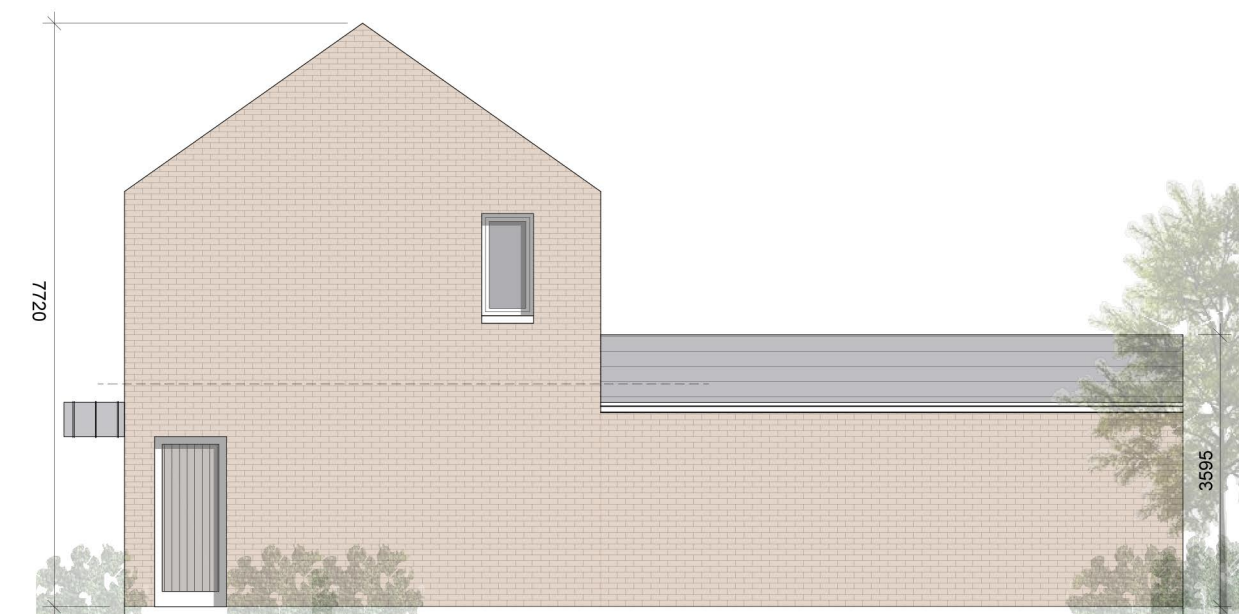

GABLE ELEVATION



GABLE ELEVATION

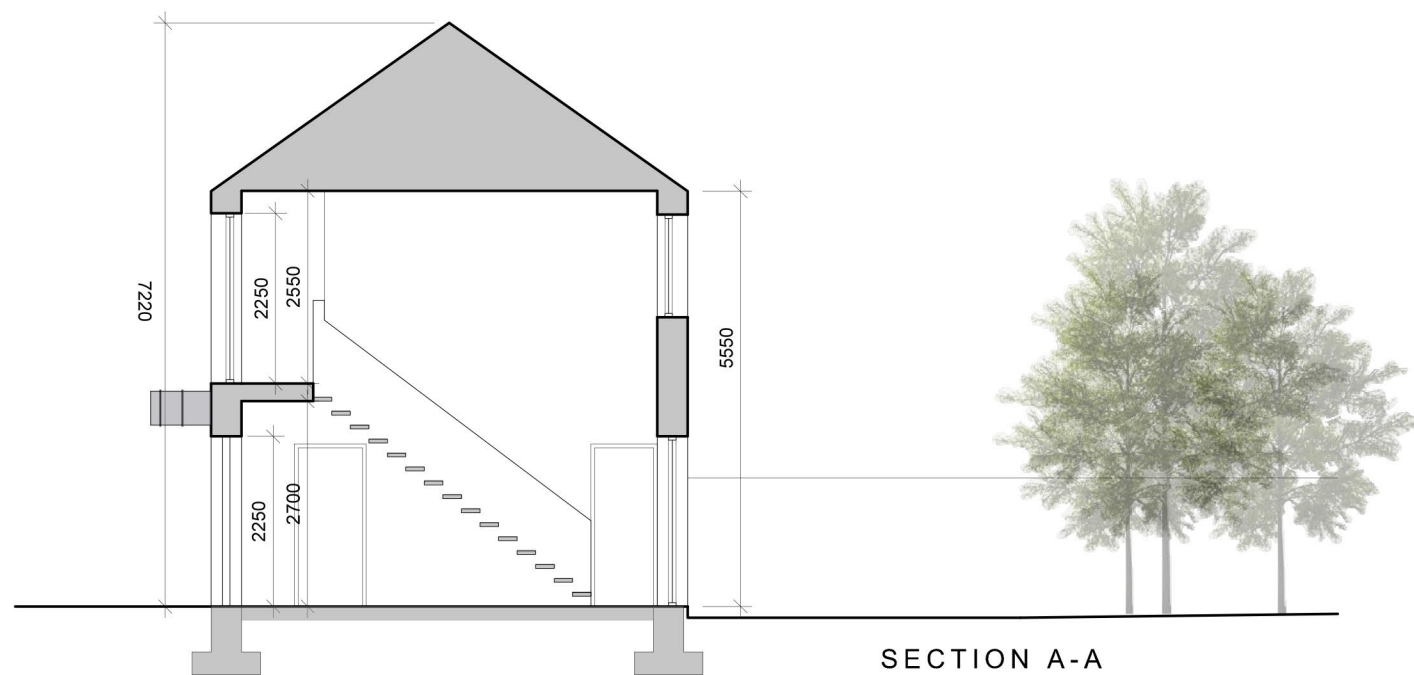

SECTION A-A

- © This drawing is copyright.
 1 Do not scale this drawing.
 2 Errors and omissions to be immediately notified to Architect.
 3 All dimensions to be checked on site.
 4 To be read with relevant Engineers drawings.

Notes:

- All dimensions in millimetres
- No north point shown as orientation varies. See site layout plan.

External Finishes:

Roof:
 Clay or concrete tiles or slates with solar thermal or photovoltaic panels subject to orientation and detailed design.

Walls:
 Selected facing brick or smooth painted render finish as shown.

Windows:
 uPVC, aluminium or timber framed

Gutters/downpipes:
 uPVC or aluminium

Front Door:
 Selected coloured composite or painted timber door with fanlight and/or sidelight and/or glazed light in leaf

Front threshold zone:
 Shrub and/or tree planting.

Seamed metal canopy over door.

Foundations:
 Refer to structural engineer's report for further details on structure/foundation design

revisions date ins

description

HOUSE TYPE A2
 3 BED

ELEVATIONS
 & SECTION

job
 DEVELOPMENT AT
 AUBURN
 MALAHIDE

client
 KINWEST LIMITED

issue
 AUBURN SHD 2 PLANNING

CONROY CROWE KELLY
 ARCHITECTS & URBAN DESIGNERS

65 MERRION SQUARE
 DUBLIN 2

phone 01 6613990 fax 01 6765715
 email info@cck.ie

drawing no.	1902 P 105
scale	100@A3
date	MAR 22
drawn	AOL
checked	MC