





BLOCK 7 FOURTH FLOOR PLAN
SCALE: 1:100

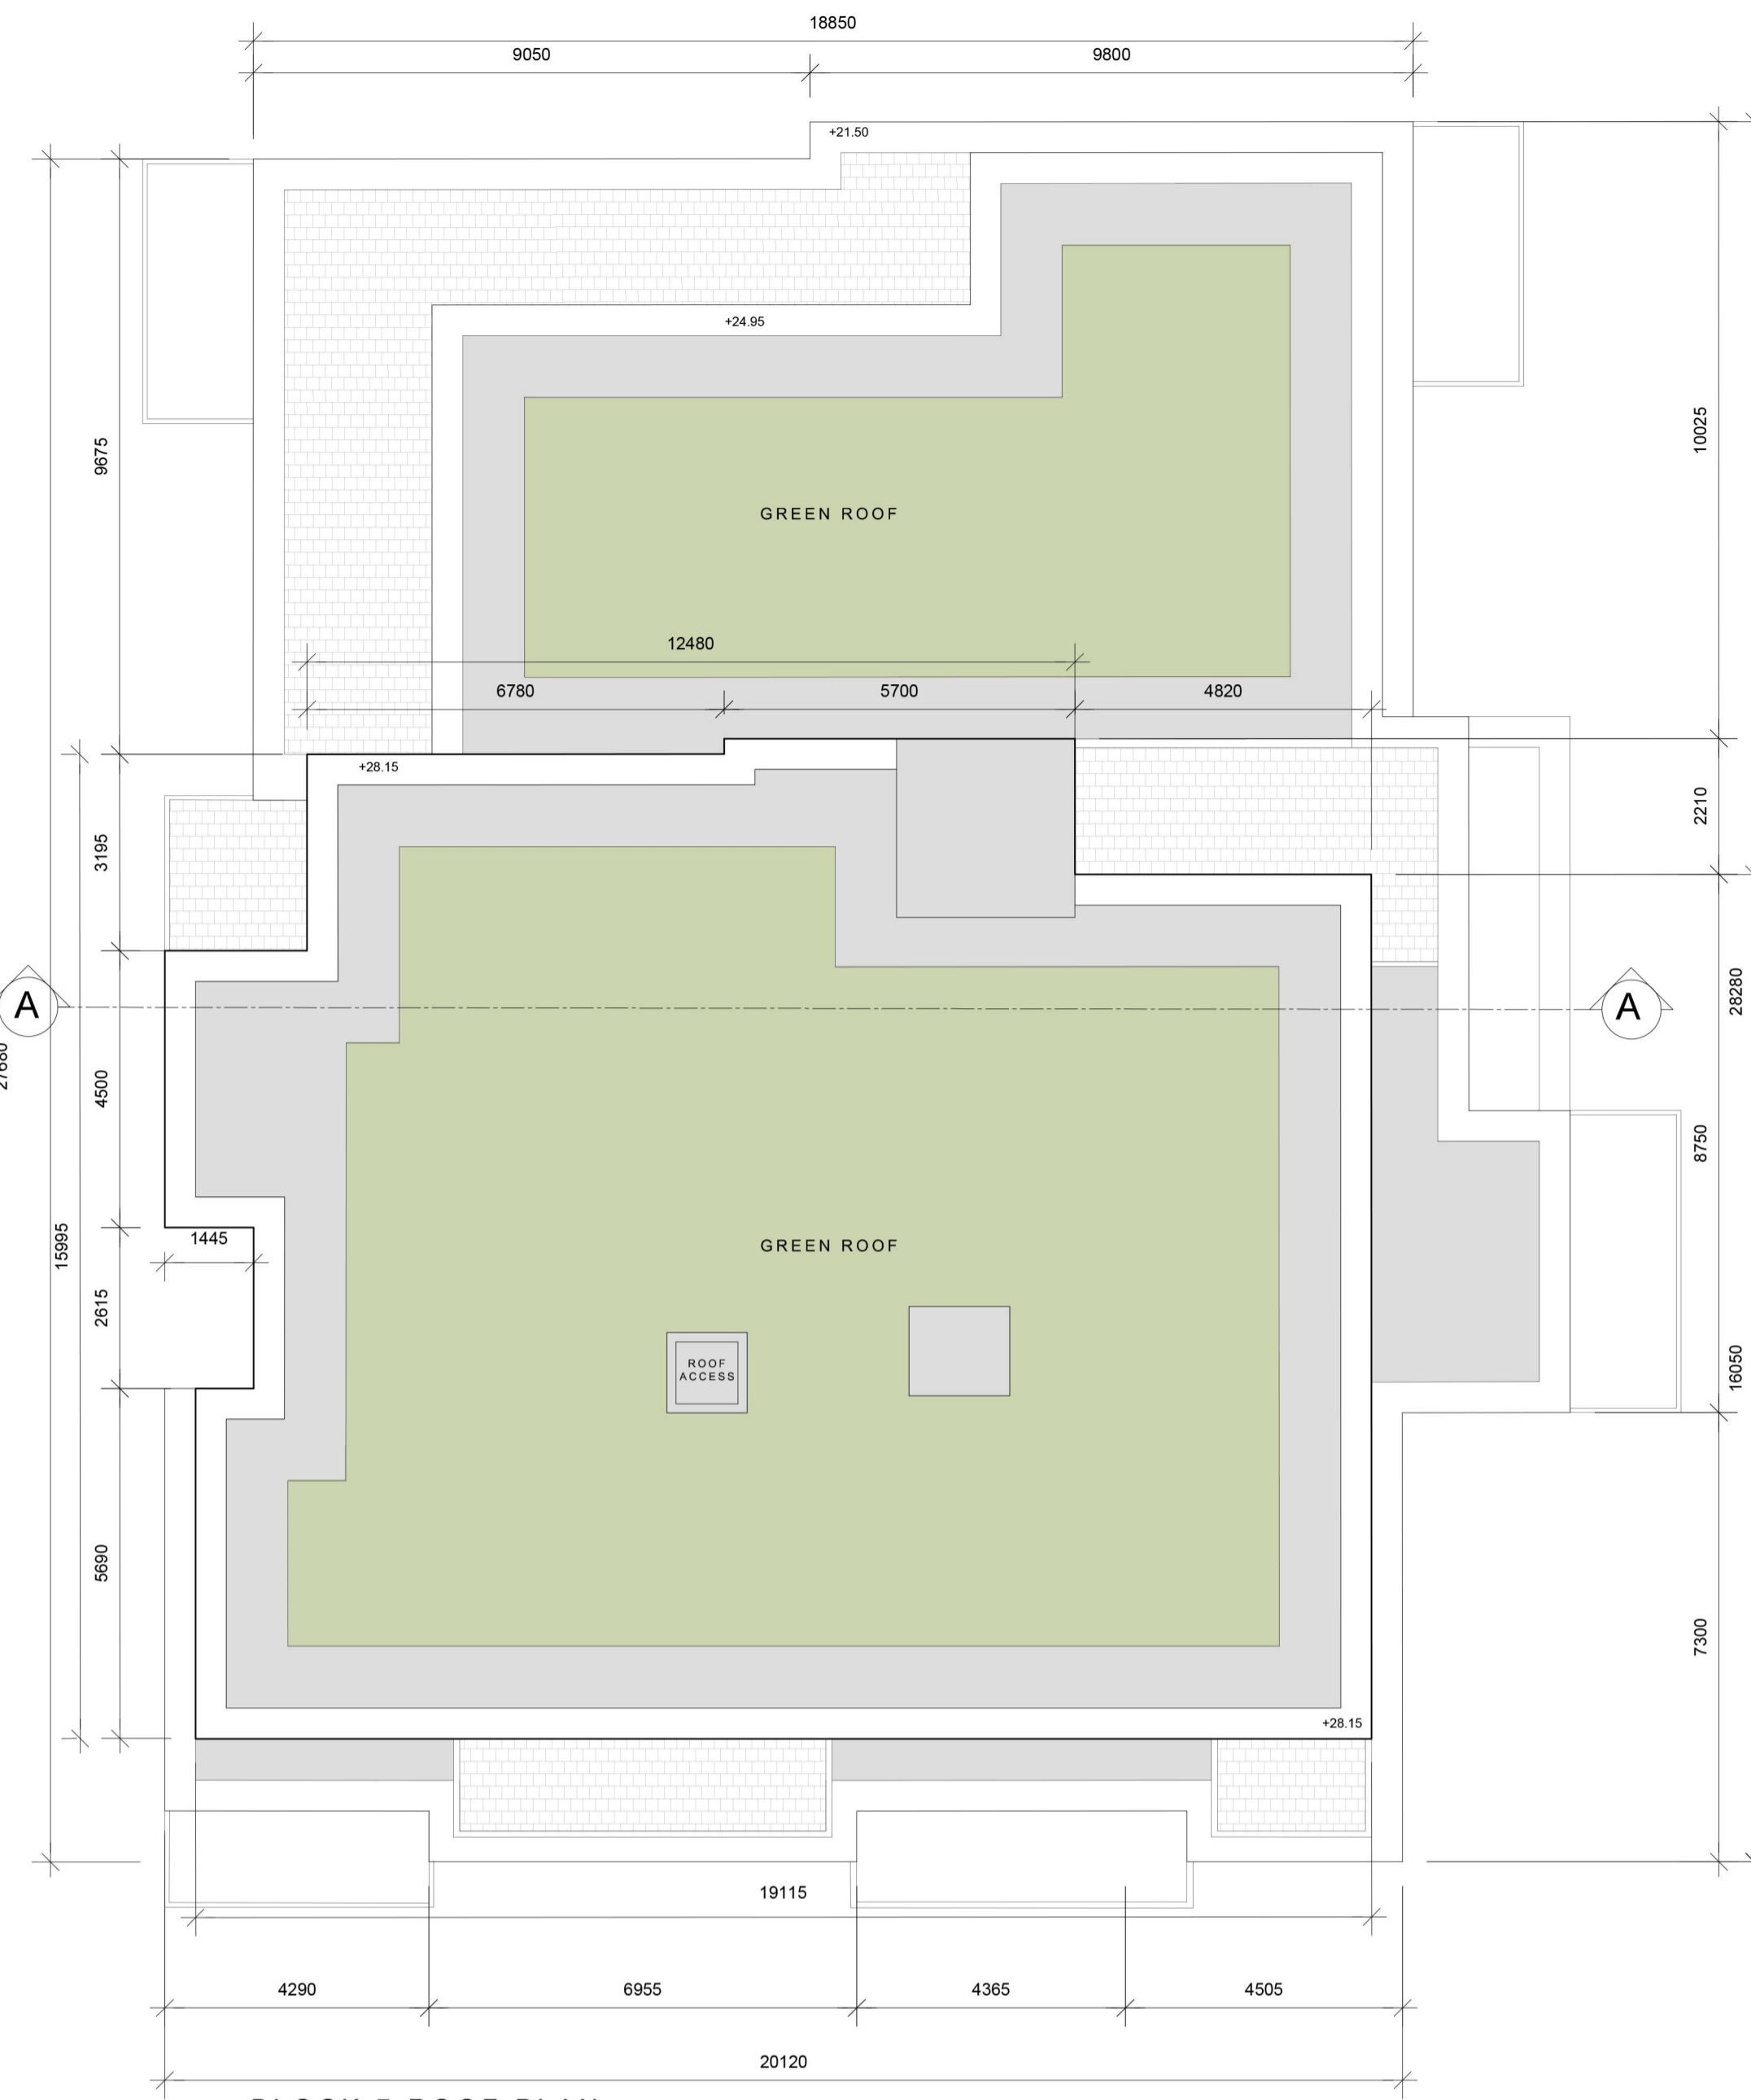

BLOCK 7 ROOF PLAN
SCALE: 1:100




BLOCK 7 NORTH FACING ELEVATION
SCALE: 1:100

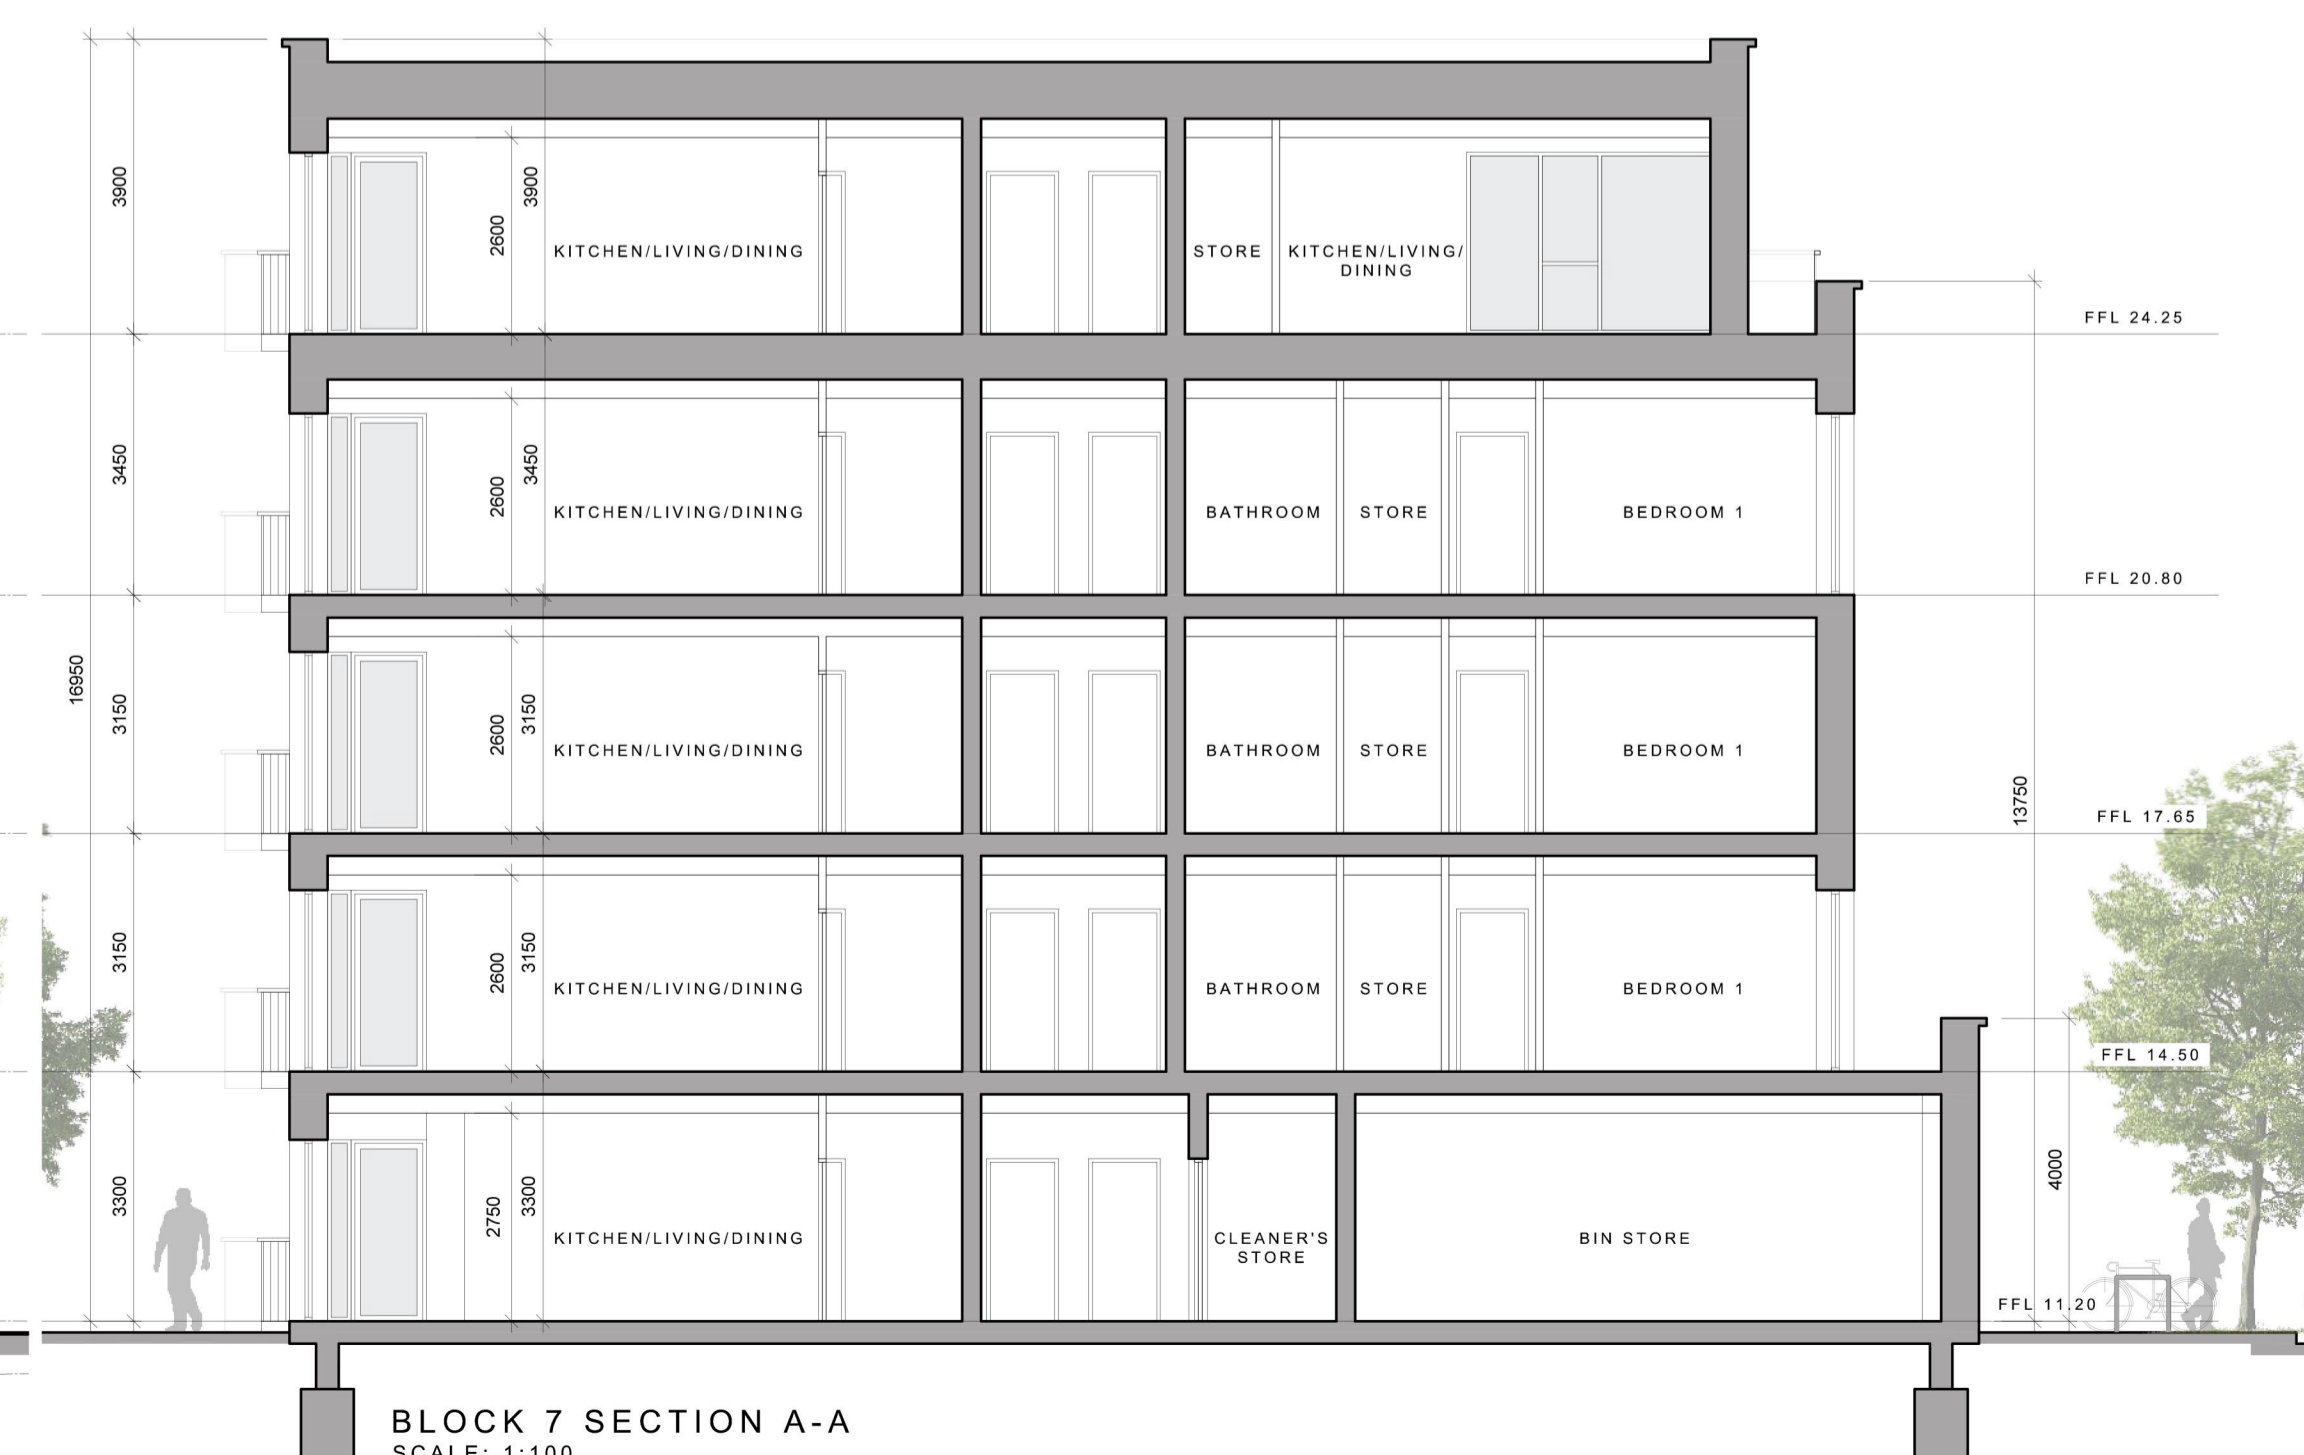

BLOCK 7 SECTION A-A
SCALE: 1:100

- © This drawing is copyright.
- 1 Do not scale this drawing.
- 2 Errors and omissions to be immediately notified to Architect.
- 3 All dimensions to be checked on site.
- 4 To be read with relevant Engineers drawings.

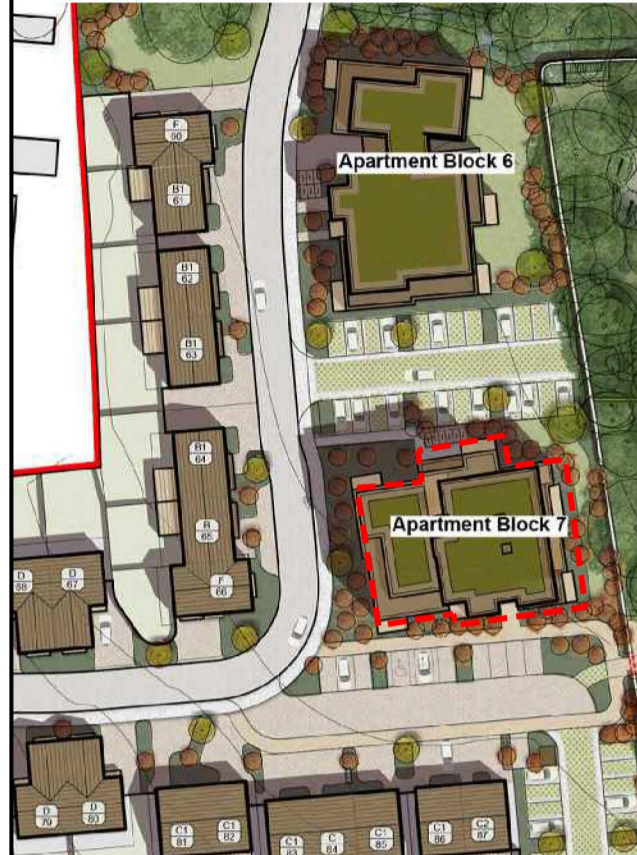

KEY PLAN
INDICATING POSITION OF APARTMENT BLOCK 7
NOT TO SCALE
© Ordnance Survey Ireland and Government of Ireland
Licence No. CYAL50248313

- Notes:**
- All dimensions in millimetres
 - External Finishes:**
 - Roof:** Selected flat roof with parapets to walls. Sedum green roof as indicated.
 - Walls:** Selected facing brick and/or painted/self coloured render
Metal spandrel and glazed system at penthouse
 - Windows:** Window system framed in aluminium, uPVC or similar
 - Gutters/downpipes:** Internal outlets
 - Balconies:** Powder coated steel or similar balustrades to detail; Glazed balustrade at penthouse as indicated
 - Doors:** Powder coated aluminium or similar door with fanlight and/or sidelight and/or glazed light in leaf
 - Foundations:** Refer to structural engineer's report for further details on structure/foundation design

revisions	date	inls
description		
Auburn Streamstown		
Apartment Block 7 Fourth Floor Plan & Roof Plan North Elevation & Section AA		
job	scale	1:100 A1
DEVELOPMENT AT AUBURN, MALAHIDE	date	Mar 2022
client	drawn	MG
KINWEST LIMITED	checked	MC
issue		
AUBURN SHD 2 PLANNING		
CONROY CROWE KELLY ARCHITECTS		
65 MERRION SQUARE DUBLIN 2		
PHONE 6613990/1 FAX 6765715		
E-MAIL info@cck.ie		