



BLOCK 6 EAST FACING ELEVATION
SCALE: 1:100
MATURE PLANTING BEYOND SHOWN INDICATIVELY.




BLOCK 6 SECTION A-A
SCALE: 1:100



BLOCK 6 SECTION B-B
SCALE: 1:100

- © This drawing is copyright.
- 1 Do not scale this drawing.
- 2 Errors and omissions to be immediately notified to Architect.
- 3 All dimensions to be checked on site.
- 4 To be read with relevant Engineers drawings.

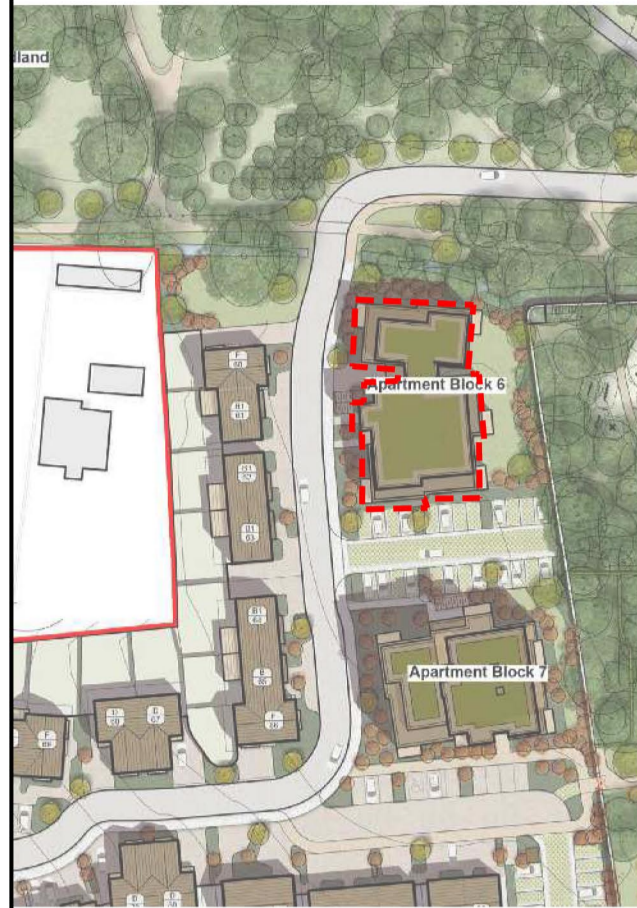

KEY PLAN

INDICATING POSITION OF APARTMENT BLOCK 6
NOT TO SCALE
© Ordnance Survey Ireland and Government of Ireland
Licence No. CYAL50248313

- Notes:
- All dimensions in millimetres
 - External Finishes:
 - Roof:
Selected flat roof with parapets to walls. Sedum green roof as indicated.
 - Walls:
Selected facing brick
and/or painted/self coloured render
Metal spandrel and glazed system at penthouse
 - Windows:
Window system framed in aluminium, uPVC or similar
 - Gutters/downpipes:
Internal outlets
 - Balconies:
Powder coated steel or similar balustrades to detail;
Glazed balustrade at penthouse as indicated
 - Doors:
Powder coated aluminium or similar door with fanlight
and/or sidelight and/or glazed light in leaf
 - Foundations:
Refer to structural engineer's report for further details on
structure/foundation design

revisions date ins

description	date	ins
Auburn Streamstown		
Apartment Block 6 East Elevation Sections A-A & B-B		

client
KINWEST LIMITED

job
DEVELOPMENT AT, AUBURN, MALAHIDE

issue
AUBURN SHD 2 PLANNING

CONROY CROWE KELLY ARCHITECTS
65 MERRION SQUARE
DUBLIN 2

PHONE 66139901 FAX 6765715
E-MAIL info@cck.ie

drawing no. 1902 P 363
scale 1:100 A1
date Mar 2022
drawn MG
checked MC