



KEY PLAN


INDICATING POSITION OF GARAGE
 PROPOSED FOR DEMOLITION SHOWN IN ORANGE
 SCALE 1:500
 NOTE: SEE CCK DRAWING P050 FOR LOCATION IN CONTEXT

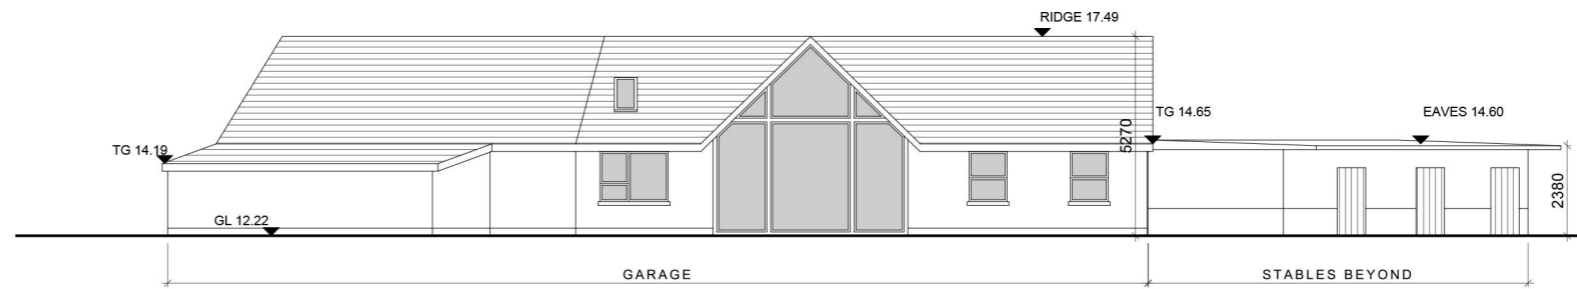


NORTH FACING ELEVATION
 SCALE 1:200

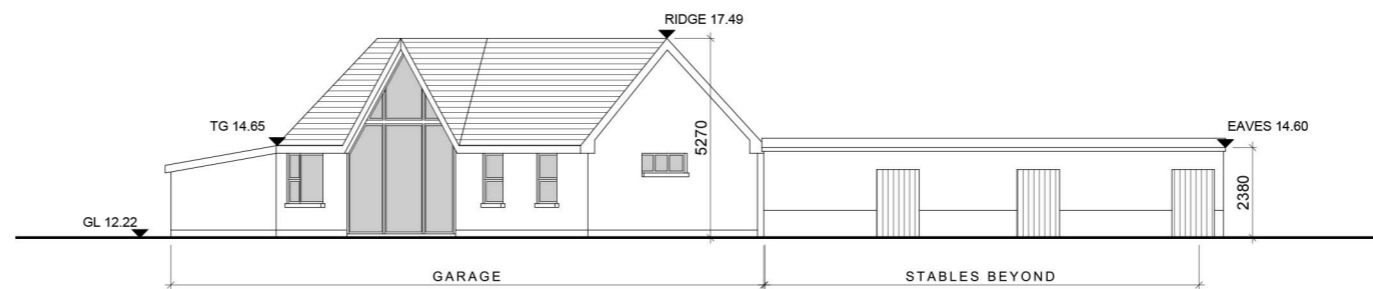

WEST FACING ELEVATION
 SCALE 1:200

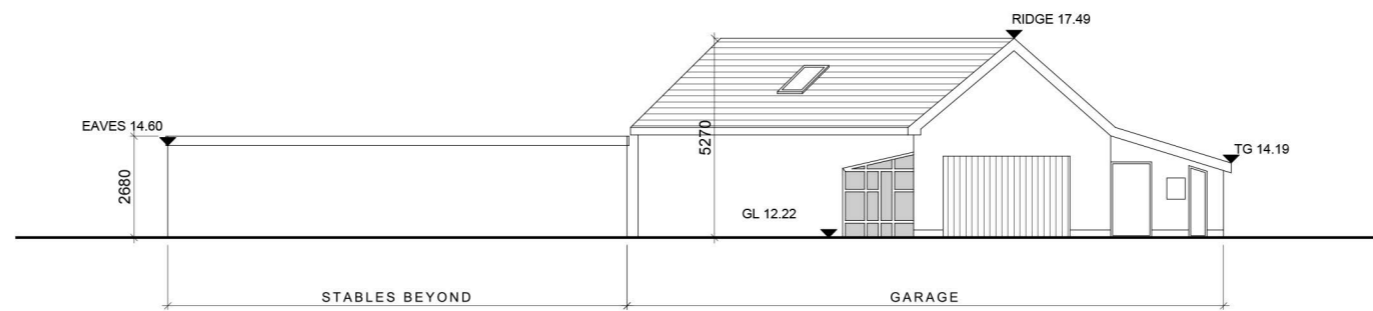

EAST FACING ELEVATION
 SCALE 1:200

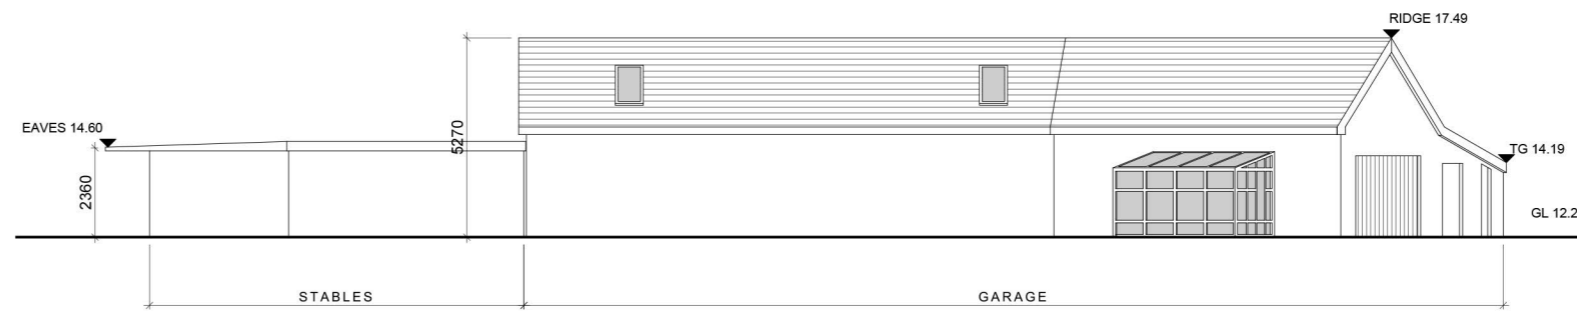

SOUTH FACING ELEVATION
 SCALE 1:200

- © This drawing is copyright.
- 1 Do not scale this drawing.
- 2 Errors and omissions to be immediately notified to Architect
- 3 All dimensions to be checked on site.
- 4 To be read with relevant Engineers drawings.

revisions	date	inls
description		
Proposed Demolition		
Little Auburn		
Garage & Stables		
scale	1902 P 052	drawing no.
date	Mar '22	date
drawn	KM	drawn
checked		checked
job		
DEVELOPMENT AT		
AUBURN		
MALAHIDE		
client		
KINWEST LIMITED		
issue		
AUBURN SHD 2		
PLANNING		
CONROY CROWE KELLY		
ARCHITECTS & URBAN DESIGNERS		
65 MERRION SQUARE		
DUBLIN 2		
phone 01 6613990 fax 01 6765715		
email info@cck.ie		