




BLOCK 1 EAST FACING ELEVATION
SCALE: 1:100



BLOCK 1 NORTH FACING ELEVATION
SCALE: 1:100
MATURE PLANTING BEYOND SHOWN INDICATIVELY



BLOCK 1 SECTION B - B
SCALE: 1:100
MATURE PLANTING BEYOND SHOWN INDICATIVELY

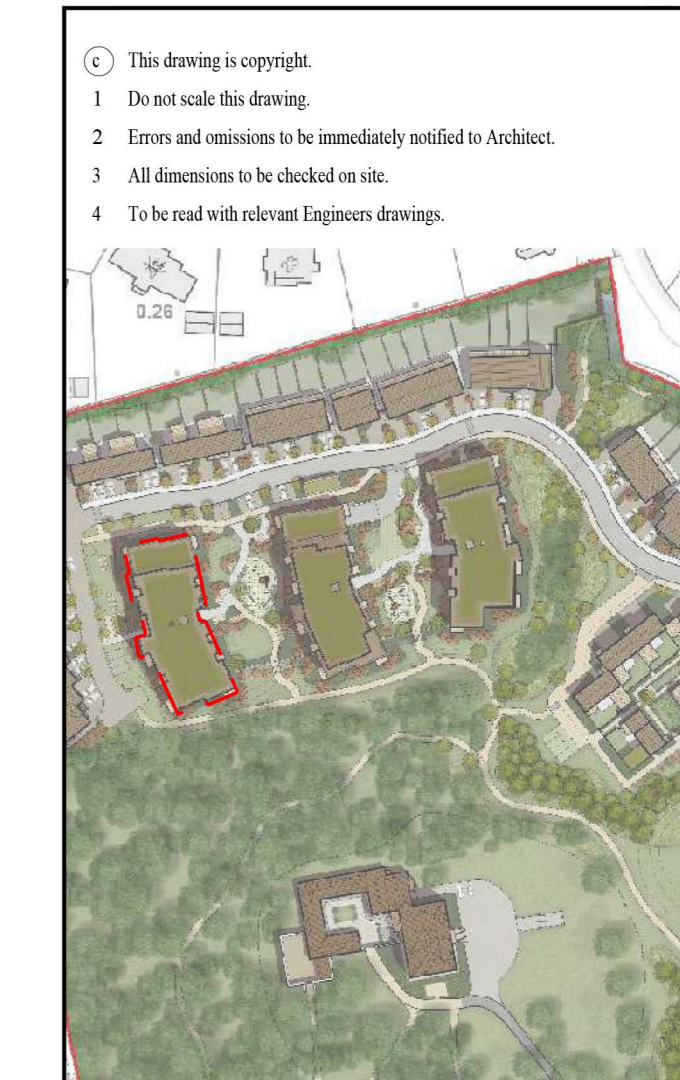

KEY PLAN
INDICATING POSITION OF APARTMENT BLOCK 1
NOT TO SCALE
© Ordnance Survey Ireland and Government of Ireland Licence No. CYAL50248313

- Notes:
All dimensions in millimetres
- External Finishes:
Roof:
Selected flat roof with parapets to walls. Sedum green roof as indicated.
- Walls:
Selected facing brick and/or painted/self coloured render
Anodised Aluminium metal spandrel and glazed system at circulation core
- Windows:
Window system framed in aluminium, uPVC or similar
Gutters/downpipes:
Internal outlets
- Balconies:
Glazed balustrade as indicated;
Powder coated steel or similar to podium edge;
- Doors:
Powder coated aluminium or similar door with fanlight and/or sidelight and/or glazed light in leaf
- Foundations:
Refer to structural engineer's report for further details on structure/foundation design

revisions	date	inls
description		
Auburn The Backfield		
Apartment Block 1 East, North Facing Elevations, & Section B-B		
job	scale 1:100 A1	drawing no. 1902 P315
DEVELOPMENT AT AUBURN, MALAHIDE	date Mar 2022	checked MG
client	KINWEST LIMITED	
issue	AUBURN SHD 2 PLANNING	
CONROY CROWE KELLY ARCHITECTS 65 MERRION SQUARE DUBLIN 2		
PHONE 6613990.1 FAX 6765715 E-MAIL info@cck.ie		