




1

PROPOSED GATES ELEVATION FROM APPLICANT'S SIDE - GATES TO ADJACENT PROPERTIES IN STREAMSTOWN

SCALE 1:40

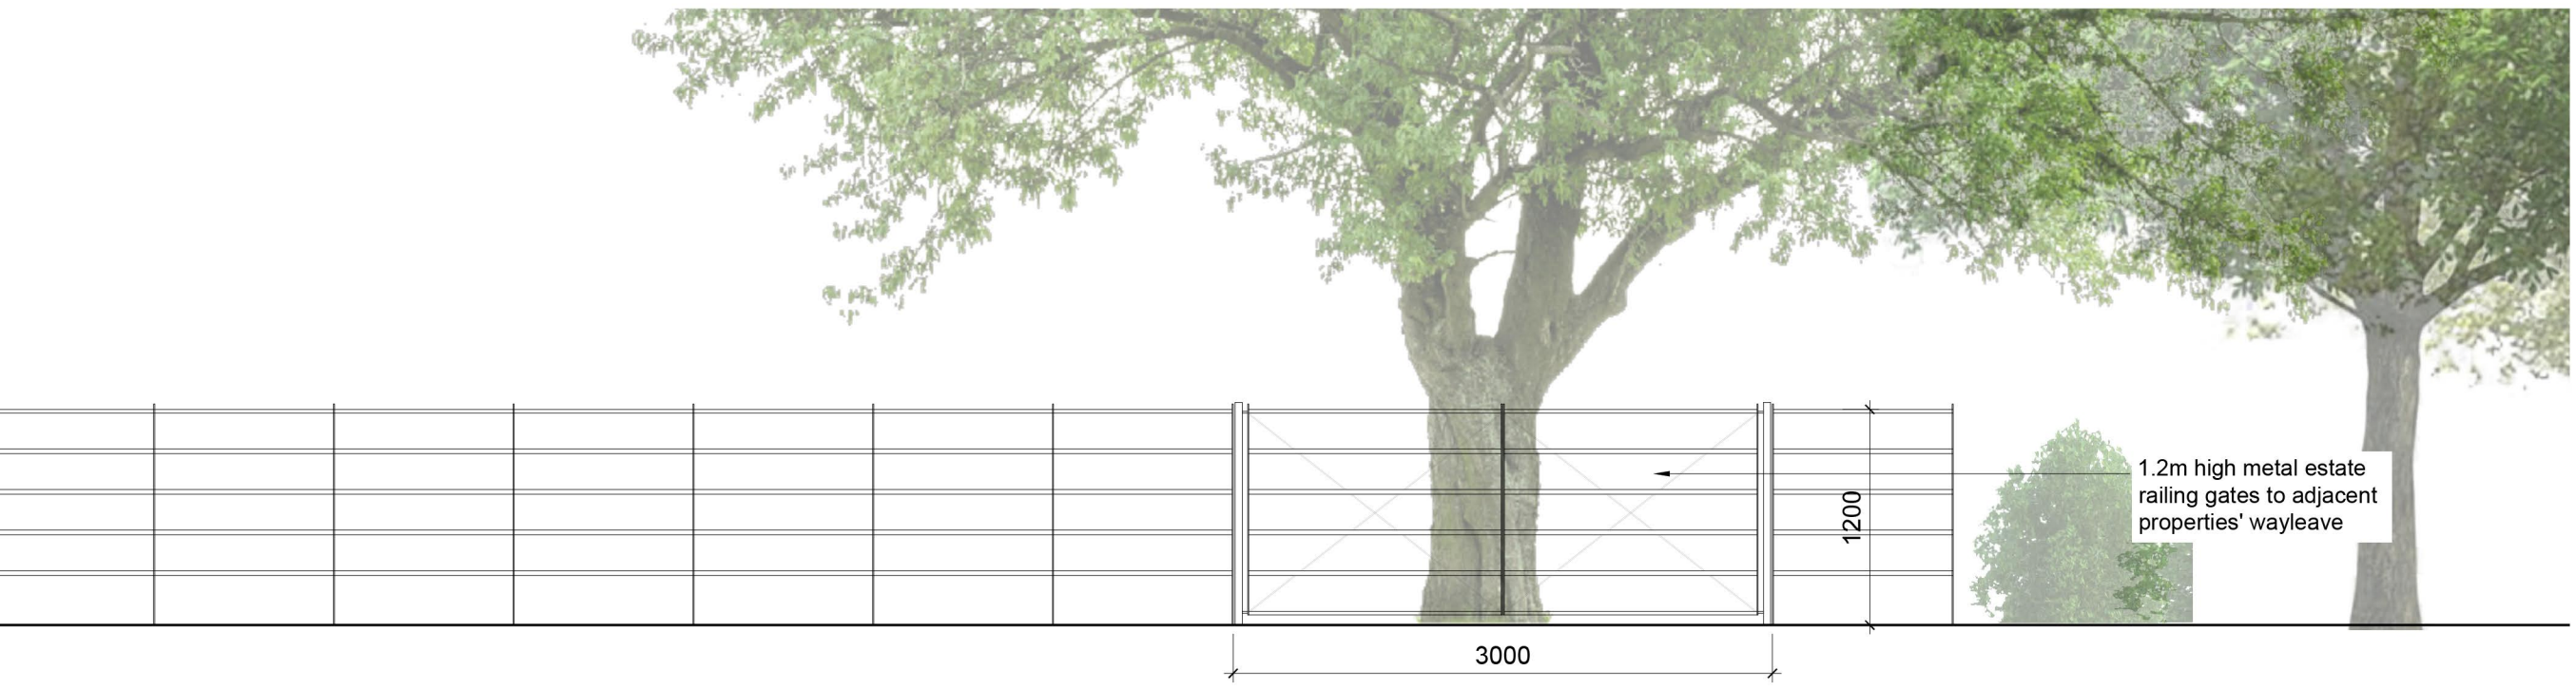

2

PROPOSED GATES ELEVATION FROM APPLICANT'S SIDE - GATES TO ADJACENT PROPERTIES EXISTING WAYLEAVE IN STREAMSTOWN

SCALE 1:40

- © This drawing is copyright.
- 1 Do not scale this drawing.
- 2 Errors and omissions to be immediately notified to Architect
- 3 All dimensions to be checked on site.
- 4 To be read with relevant Engineers drawings.

revisions	date	ins
description		
PROPOSED GATES & PIERS TO ADJACENT PROPERTIES IN STREAMSTOWN		
job	scale	drawing no.
DEVELOPMENT AT AUBURN MALAHIDE	AS SHOWN	1902 P 144
client	date	revn.
KINWEST LIMITED	Mar '22	P
issue	drawn	
AUBURN SHD 2 PLANNING	BC	
CONROY CROWE KELLY ARCHITECTS & URBAN DESIGNERS	checked	
65 MERRION SQUARE DUBLIN 2	MG	
phone 01 6613990 fax 01 6765715 email info@cck.ie		