


**SITE SECTION Y - Y**  
 SCALE: 1:200  
 NOTE: SEE LANDSCAPE ARCHITECTS DRAWINGS FOR BOUNDARY TREATMENTS  
 SEE ARBORISTS REPORT FOR DETAIL ON EXISTING TREES  
 DOTTED RED LINE INDICATES SITE BOUNDARY

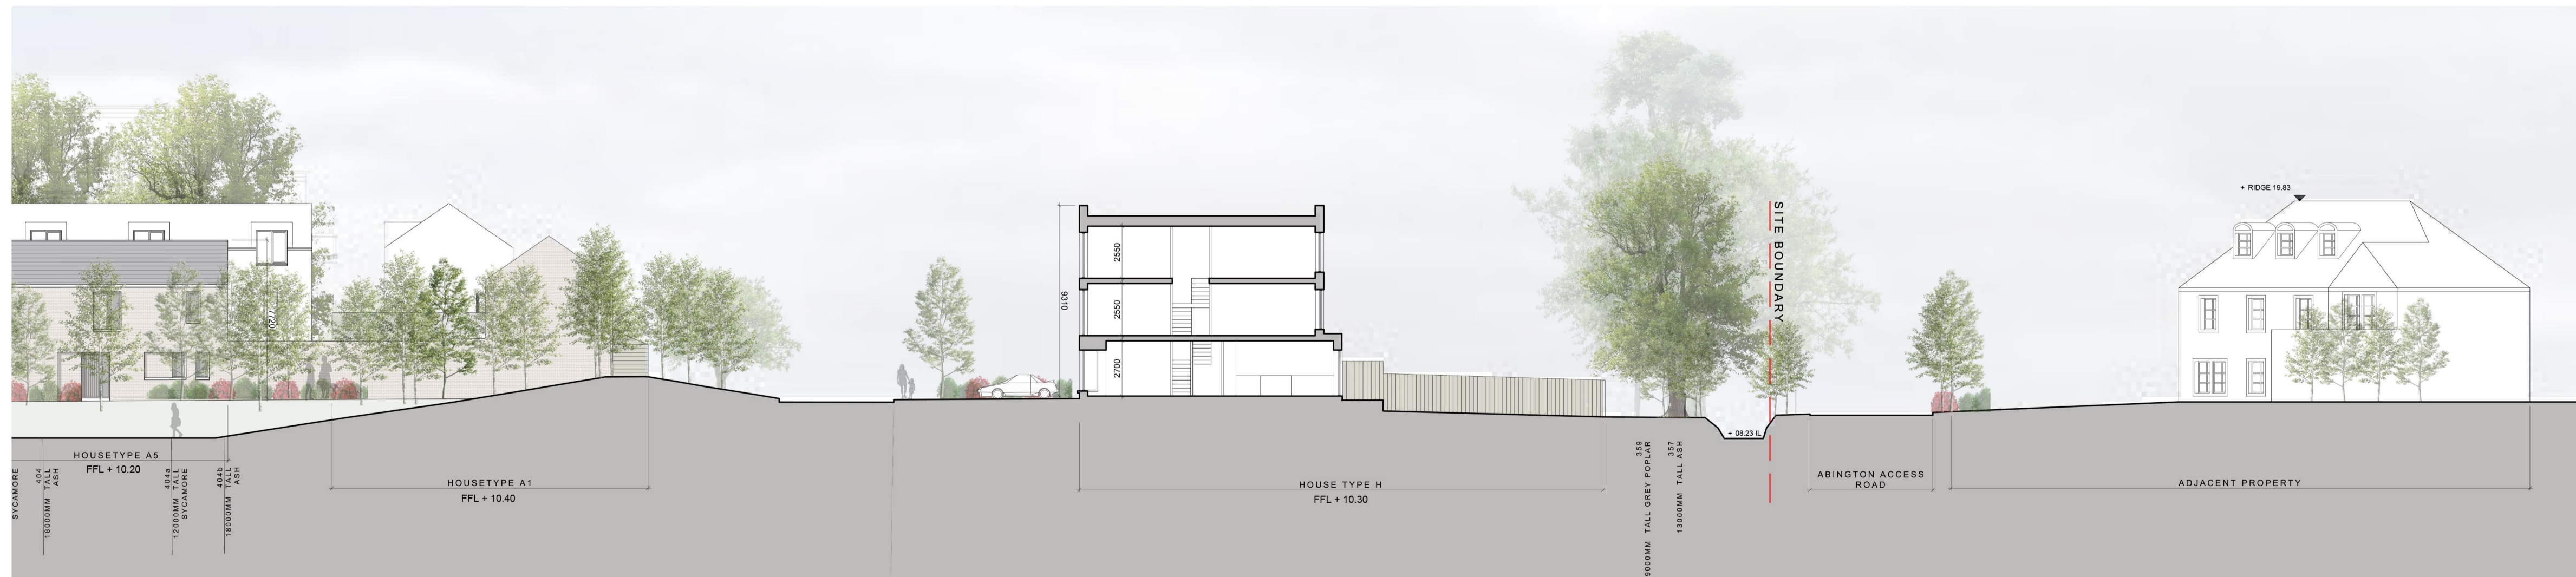

**SITE SECTION Z - Z**  
 SCALE: 1:200  
 NOTE: SEE LANDSCAPE ARCHITECTS DRAWINGS FOR BOUNDARY TREATMENTS  
 SEE ARBORISTS REPORT FOR DETAIL ON EXISTING TREES  
 DOTTED RED LINE INDICATES SITE BOUNDARY



**SITE SECTION Z - Z ( CONTINUED )**  
 SCALE: 1:200  
 NOTE: SEE LANDSCAPE ARCHITECTS DRAWINGS FOR BOUNDARY TREATMENTS  
 SEE ARBORISTS REPORT FOR DETAIL ON EXISTING TREES  
 DOTTED RED LINE INDICATES SITE BOUNDARY

- © This drawing is copyright.
- 1 Do not scale this drawing.
- 2 Errors and omissions to be immediately notified to Architect.
- 3 All dimensions to be checked on site.
- 4 To be read with relevant Engineers drawings.



**KEY PLAN**  
 INDICATES POSITION OF SITE SECTIONS.  
 NOTE: NOT TO SCALE  
 © Ordnance Survey Ireland and Government of Ireland  
 Licence No. CYAL50248313

**FOUNDATIONS:**  
 REFER TO STRUCTURAL ENGINEER'S REPORT FOR FURTHER DETAILS ON STRUCTURE/FOUNDATION DESIGN

revisions date ins

description	drawing no.	rev.
Auburn Site Sections	1902 P 017	P
The Front Field Sections Y-Y, & Z-Z		
job	scale	1:200 A1
DEVELOPMENT AT, AUBURN, MALAHIDE	date	Mar/2022
	drawn	KM/AOL
	checked	MC

client  
**KINWEST LIMITED**

issue  
**AUBURN SHD 2 PLANNING**

**CONROY CROWE KELLY ARCHITECTS**  
 65 MERRION SQUARE  
 DUBLIN 2

PHONE 6613990/1 FAX 6765715  
 E-MAIL info@cck.ie