



### KEY PLAN


INDICATING POSITION OF STABLE  
 PROPOSED FOR DEMOLITION SHOWN IN ORANGE  
 SCALE 1:500  
 NOTE: SEE CCK DRAWING P050 FOR LOCATION IN CONTEXT

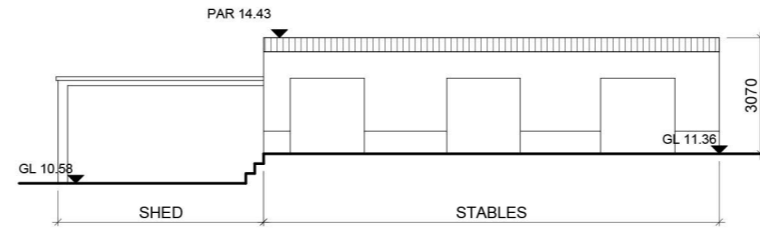


**SOUTH FACING ELEVATION**  
 SCALE 1:200

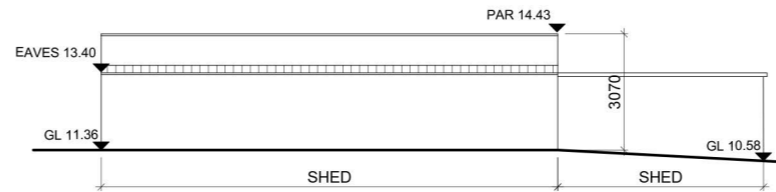

**NORTH FACING ELEVATION**  
 SCALE 1:200

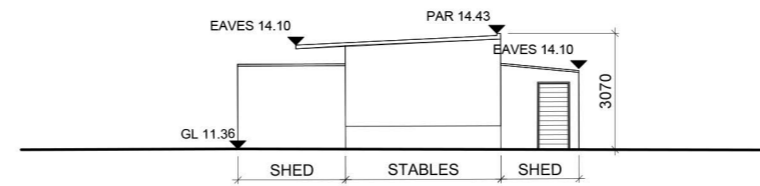

**EAST FACING ELEVATION**  
 SCALE 1:200

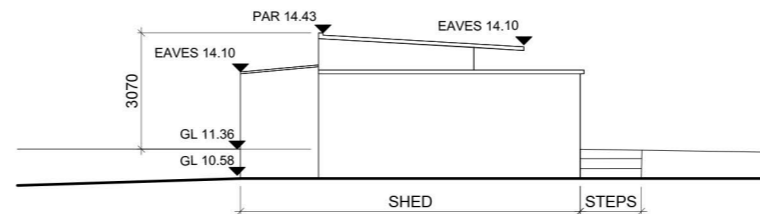

**WEST FACING ELEVATION**  
 SCALE 1:200

- © This drawing is copyright.
- 1 Do not scale this drawing.
- 2 Errors and omissions to be immediately notified to Architect
- 3 All dimensions to be checked on site.
- 4 To be read with relevant Engineers drawings.

revisions	date	inls
description		
Proposed Demolition		
Little Auburn		
Stables		
job	scale	drawing no.
DEVELOPMENT AT	200@A3	1902 P 053
AUBURN	date	drawn
MALAHIDE	Mar' 22	KM
	checked	
client	KINWEST LIMITED	
issue	AUBURN SHD 2 PLANNING	
CONROY CROWE KELLY ARCHITECTS & URBAN DESIGNERS		
65 MERRION SQUARE DUBLIN 2		
phone 01 6613990 fax 01 6765715 email info@cck.ie		