



BLOCK 1 WEST FACING ELEVATION
SCALE: 1:100

- © This drawing is copyright.
- 1 Do not scale this drawing.
- 2 Errors and omissions to be immediately notified to Architect.
- 3 All dimensions to be checked on site.
- 4 To be read with relevant Engineers drawings.




KEY PLAN
INDICATING POSITION OF APARTMENT BLOCK 1
NOT TO SCALE
© Ordnance Survey Ireland and Government of Ireland Licence No. CYAL50248313

- Notes:**
All dimensions in millimetres
- External Finishes:**
- Roof:**
Selected flat roof with parapets to walls. Sedum green roof as indicated.
- Walls:**
Selected facing brick and/or painted/self coloured render
Anodised Aluminium metal spandrel and glazed system at circulation core
- Windows:**
Window system framed in aluminium, uPVC or similar
Internal outlets
- Gutters/downpipes:**
Internal outlets
- Balconies:**
Glazed balustrade as indicated;
Powder coated steel or similar to podium edge;
- Doors:**
Powder coated aluminium or similar door with fanlight and/or sidelight and/or glazed light in leaf
- Foundations:**
Refer to structural engineer's report for further details on structure/foundation design
- | revisions | date | in/s |
|-----------|------|------|
| | | |



BLOCK 1 SOUTH FACING ELEVATION
SCALE: 1:100

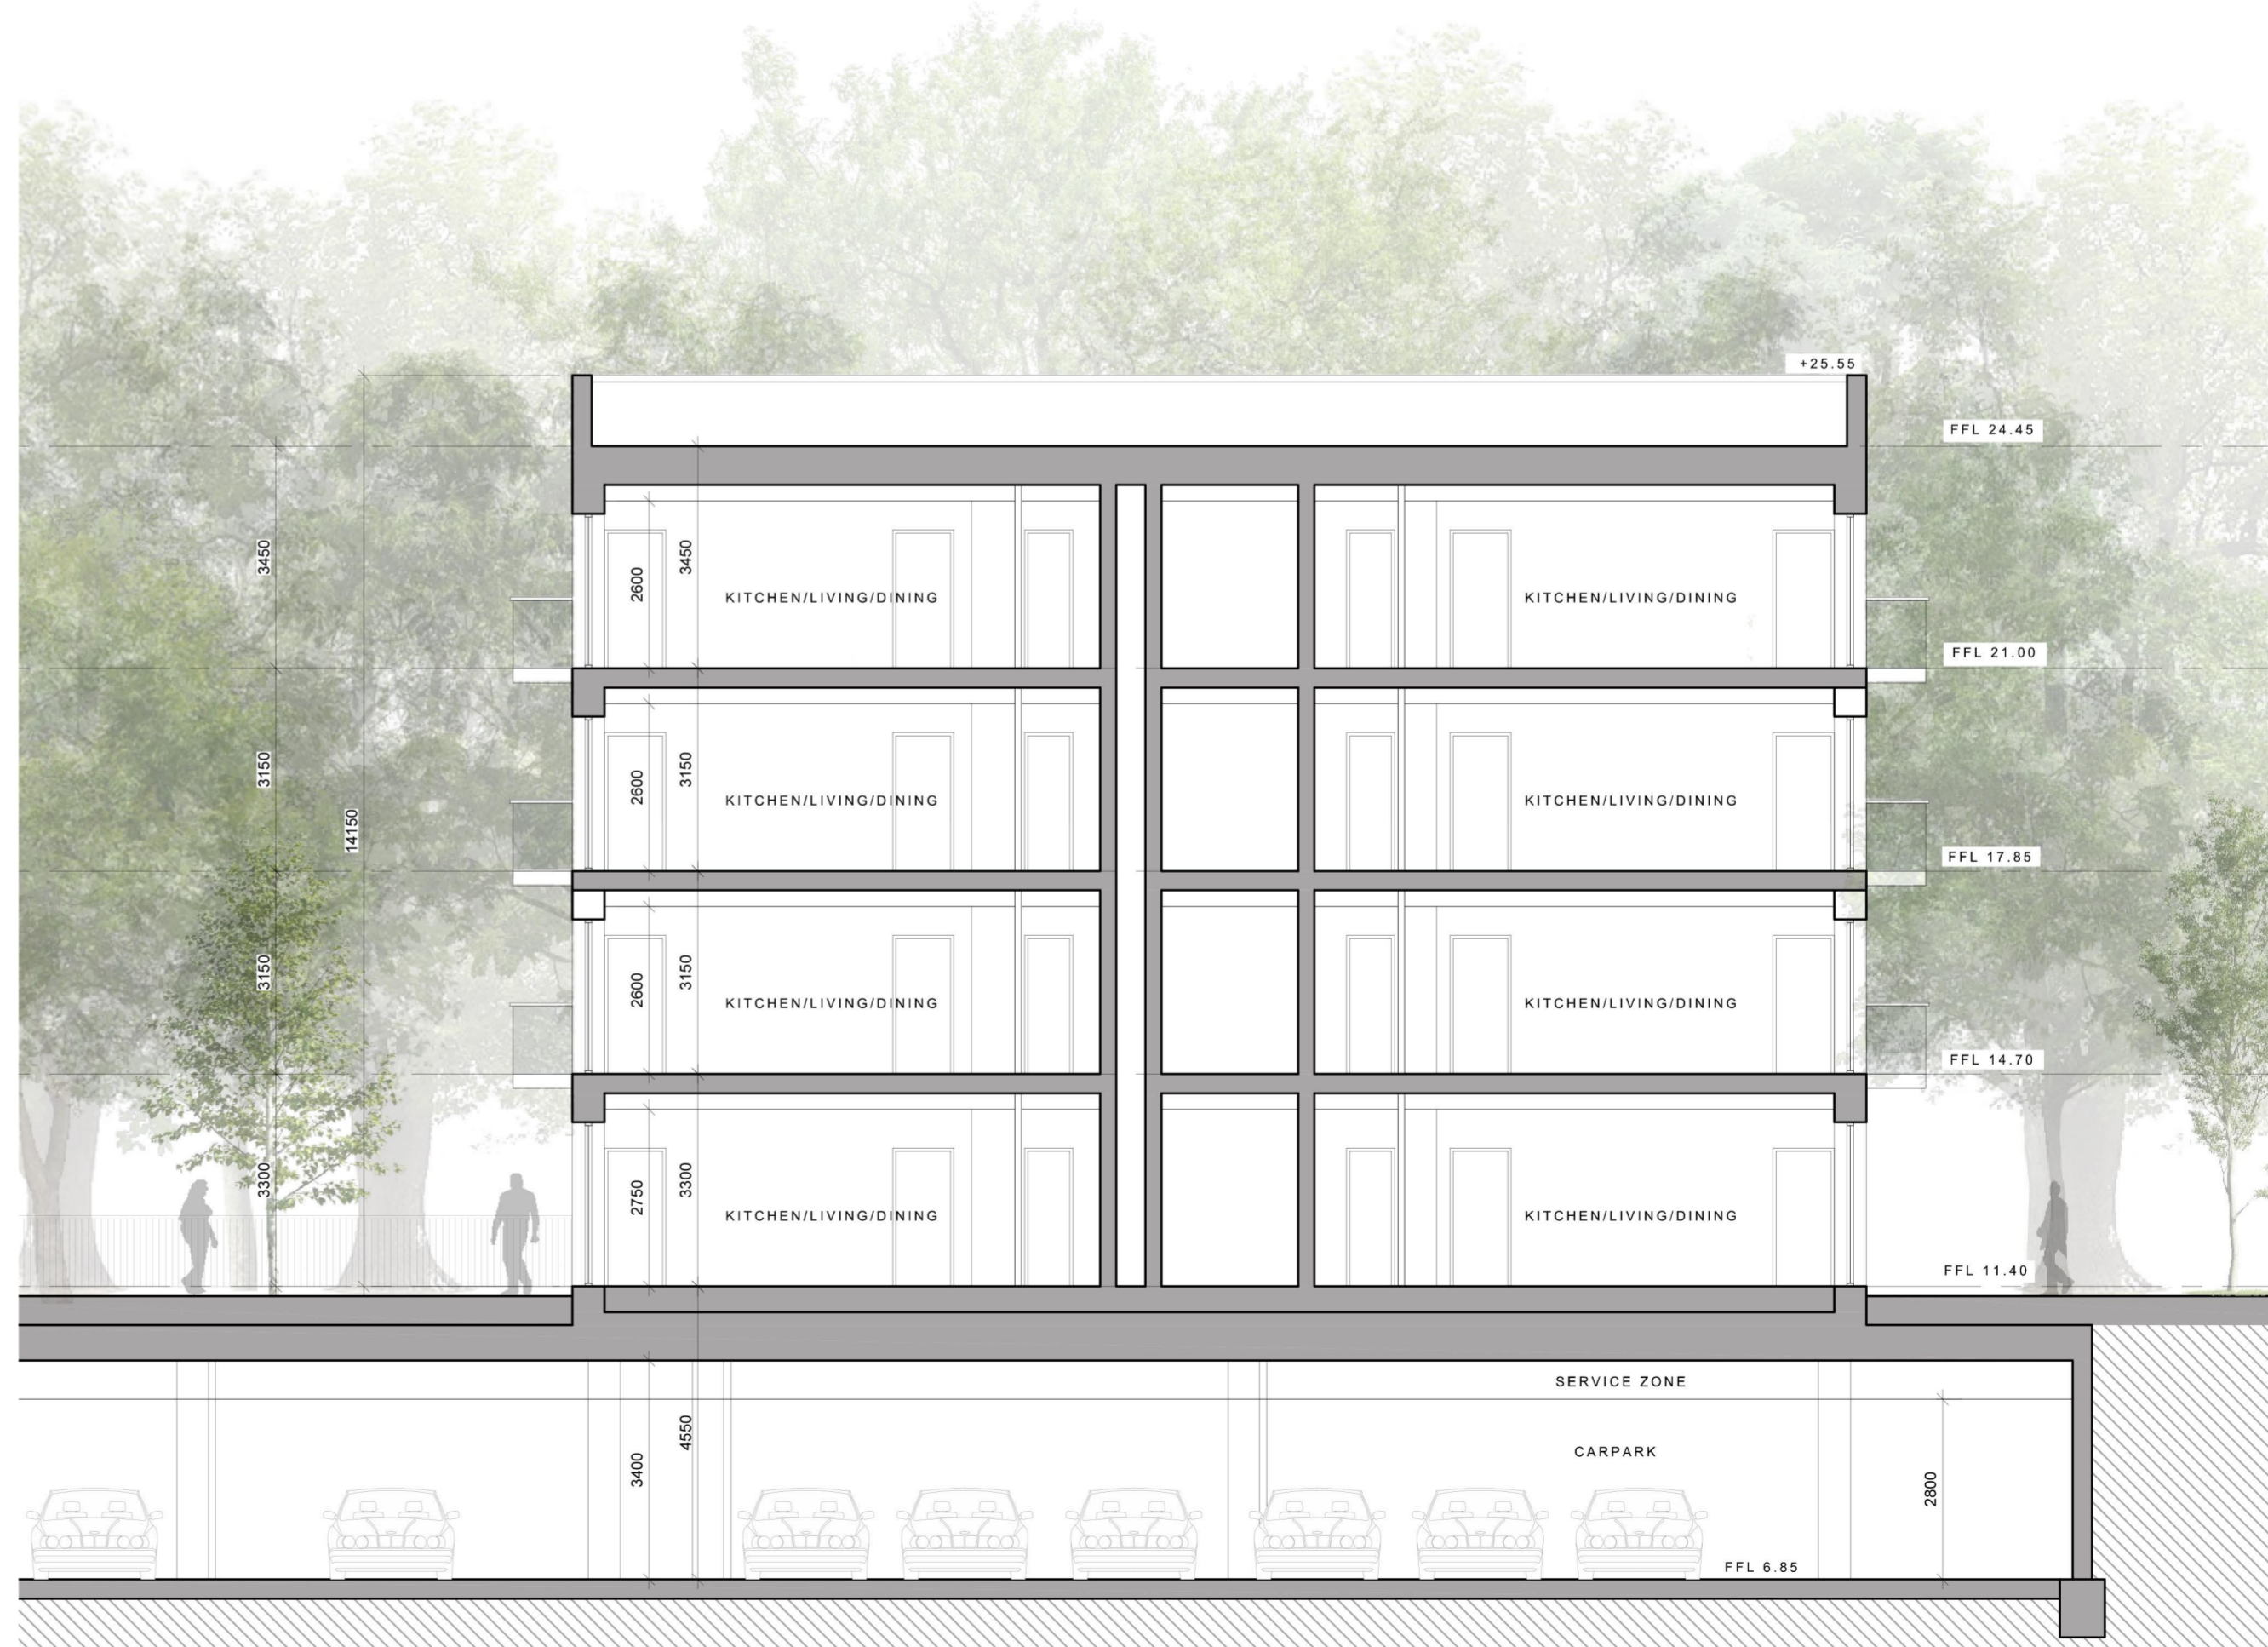

BLOCK 1 SECTION A-A
SCALE: 1:100
MATURE EXISTING TREES BEYOND SHOWN INDICATIVELY

description	drawing no.
Auburn The Backfield	1902 P 314
Apartment Block 1 West, South Facing Elevations, & Section A-A	TC/ML
job	scale 1:100 A1
DEVELOPMENT AT AUBURN, MALAHIDE	date Mar' 2022
client	drawn MG
KINWEST LIMITED	checked
issue	
AUBURN SHD 2 PLANNING	
CONROY CROWE KELLY ARCHITECTS	
65 MERRION SQUARE DUBLIN 2	
PHONE 6613990/1 FAX 6765715	
E-MAIL info@cck.ie	