


SITE SECTION LI - LI
 SCALE: 1:200
 NOTE: SEE LANDSCAPE ARCHITECTS DRAWINGS FOR BOUNDARY TREATMENTS
 SEE ARBORISTS REPORT FOR DETAIL ON EXISTING TREES
 DOTTED RED LINE INDICATES SITE BOUNDARY

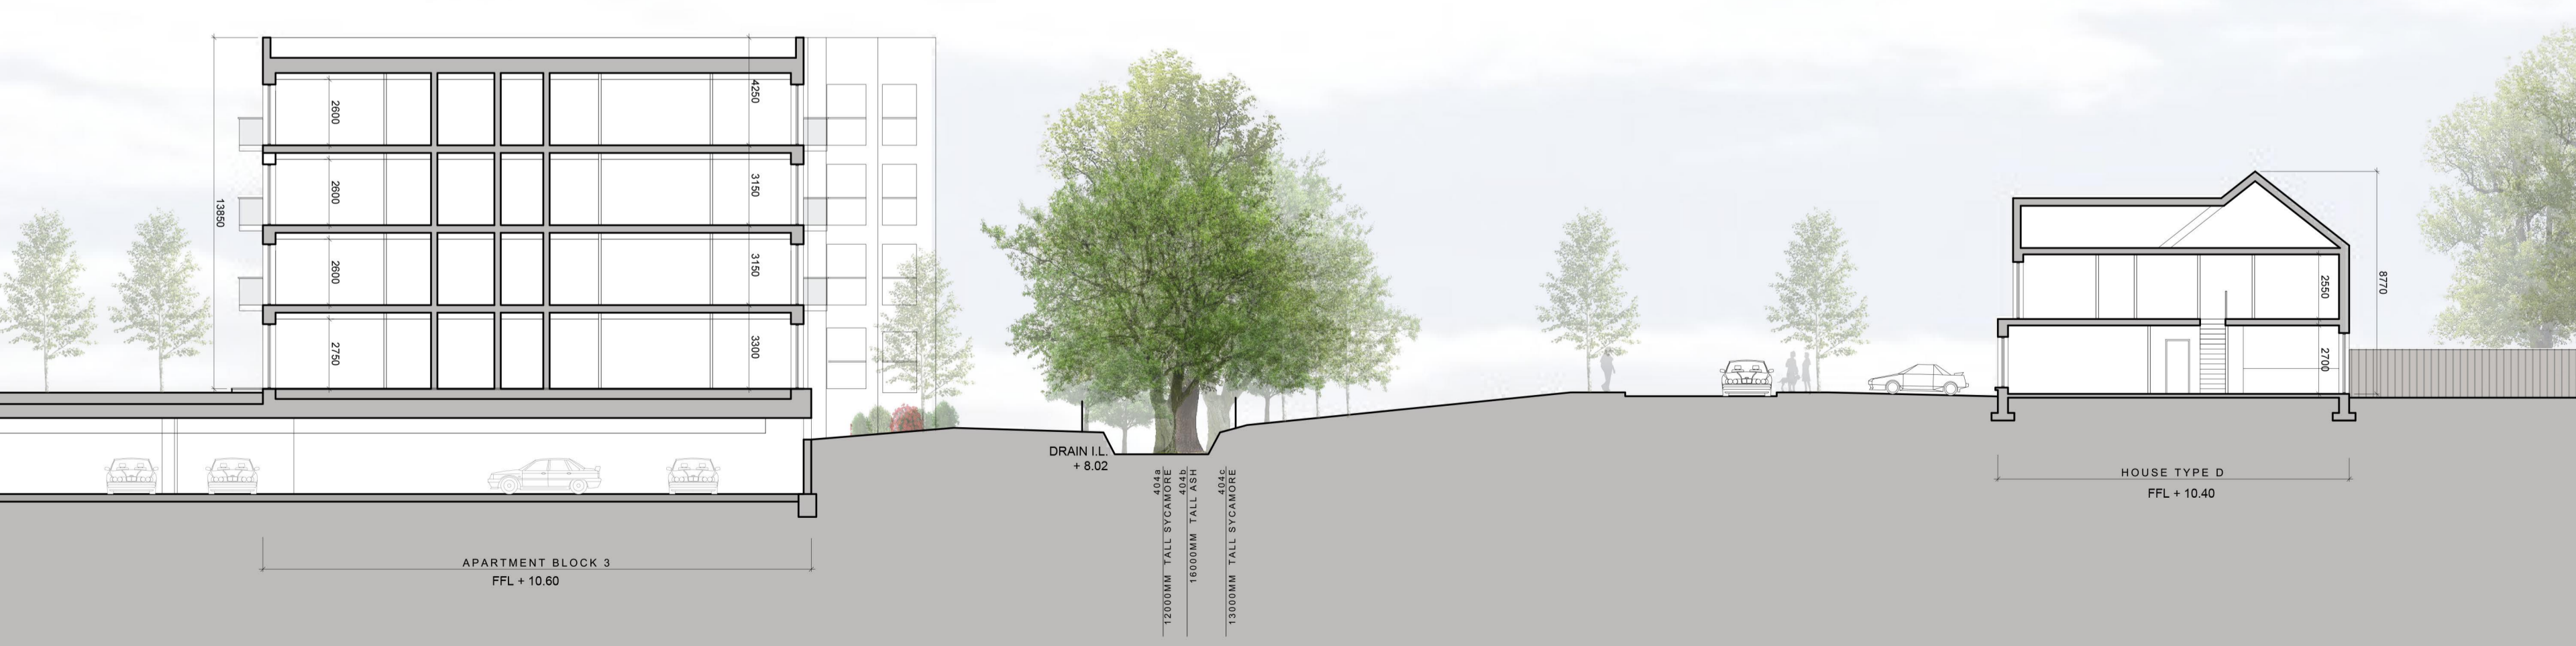

SITE SECTION LI - LI (continued)
 SCALE: 1:200
 NOTE: SEE LANDSCAPE ARCHITECTS DRAWINGS FOR BOUNDARY TREATMENTS
 SEE ARBORISTS REPORT FOR DETAIL ON EXISTING TREES
 DOTTED RED LINE INDICATES SITE BOUNDARY



SITE SECTION L2 - L2
 SCALE: 1:200
 NOTE: SEE LANDSCAPE ARCHITECTS DRAWINGS FOR BOUNDARY TREATMENTS
 SEE ARBORISTS REPORT FOR DETAIL ON EXISTING TREES
 DOTTED RED LINE INDICATES SITE BOUNDARY

- © This drawing is copyright.
 1 Do not scale this drawing.
 2 Errors and omissions to be immediately notified to Architect.
 3 All dimensions to be checked on site.
 4 To be read with relevant Engineers drawings.



KEY PLAN

INDICATES POSITION OF SITE SECTIONS.

NOTE: NOT TO SCALE

© Ordnance Survey Ireland and Government of Ireland
 Licence No. CYAL50248313

FOUNDATIONS:
 REFER TO STRUCTURAL ENGINEER'S
 REPORT FOR FURTHER DETAILS ON
 STRUCTURE/FOUNDATION DESIGN

revisions date ins

description

Auburn
 Site Sections

The Backfield
 Sections L1-L1 & L2-L2

job scale
 DEVELOPMENT AT, 1:200 A1
 AUBURN, Mar '2022
 MALAHIDE Drawn MG
 checked MC

client
 KINWEST LIMITED

issue
 AUBURN SHD 2
 PLANNING

**CONROY CROWE KELLY
 ARCHITECTS**
 65 MERRION SQUARE
 DUBLIN 2

PHONE 66139901 FAX 6765715
 E-MAIL info@cck.ie

drawing no.
 1902 P 013

rev'n.
 P