



**KEY PLAN**

INDICATING POSITION OF PROPOSED OPENING IN WEST WALL

NOT TO SCALE

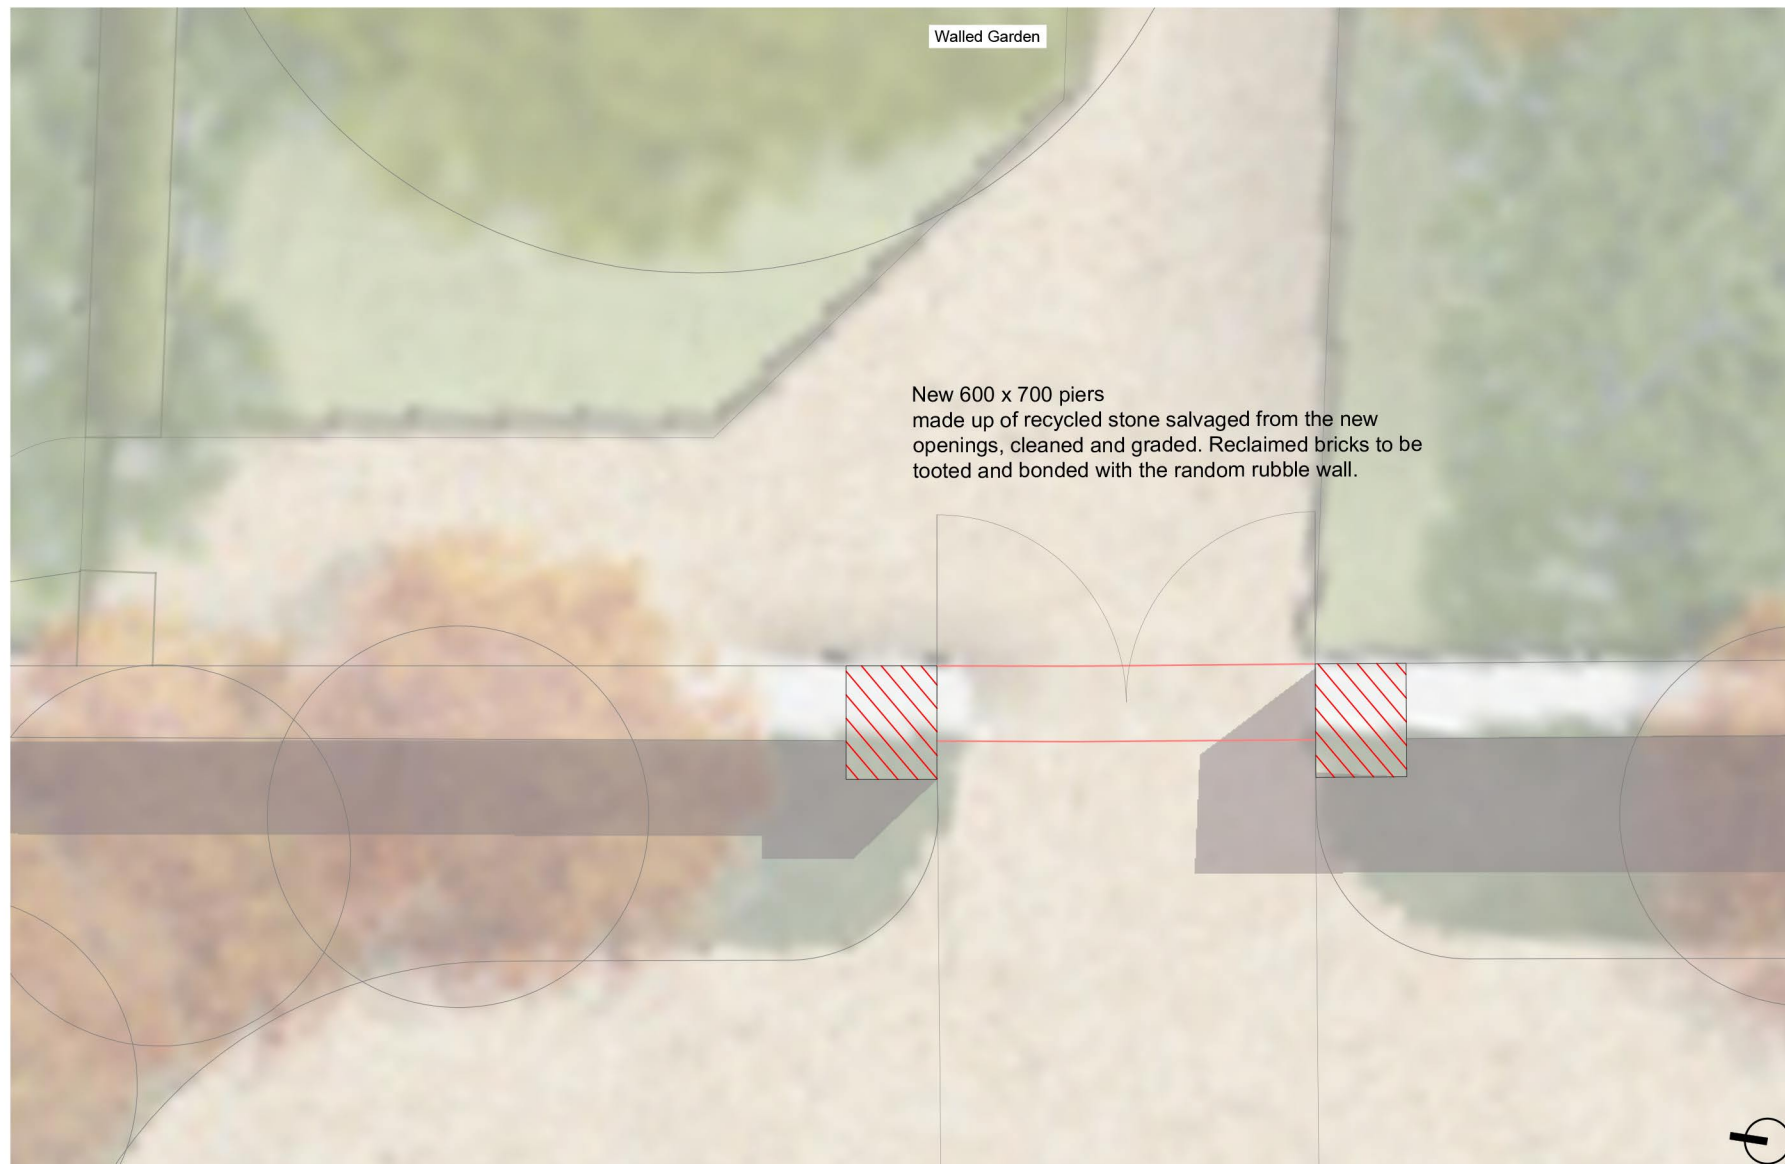

**PLAN 1:50**

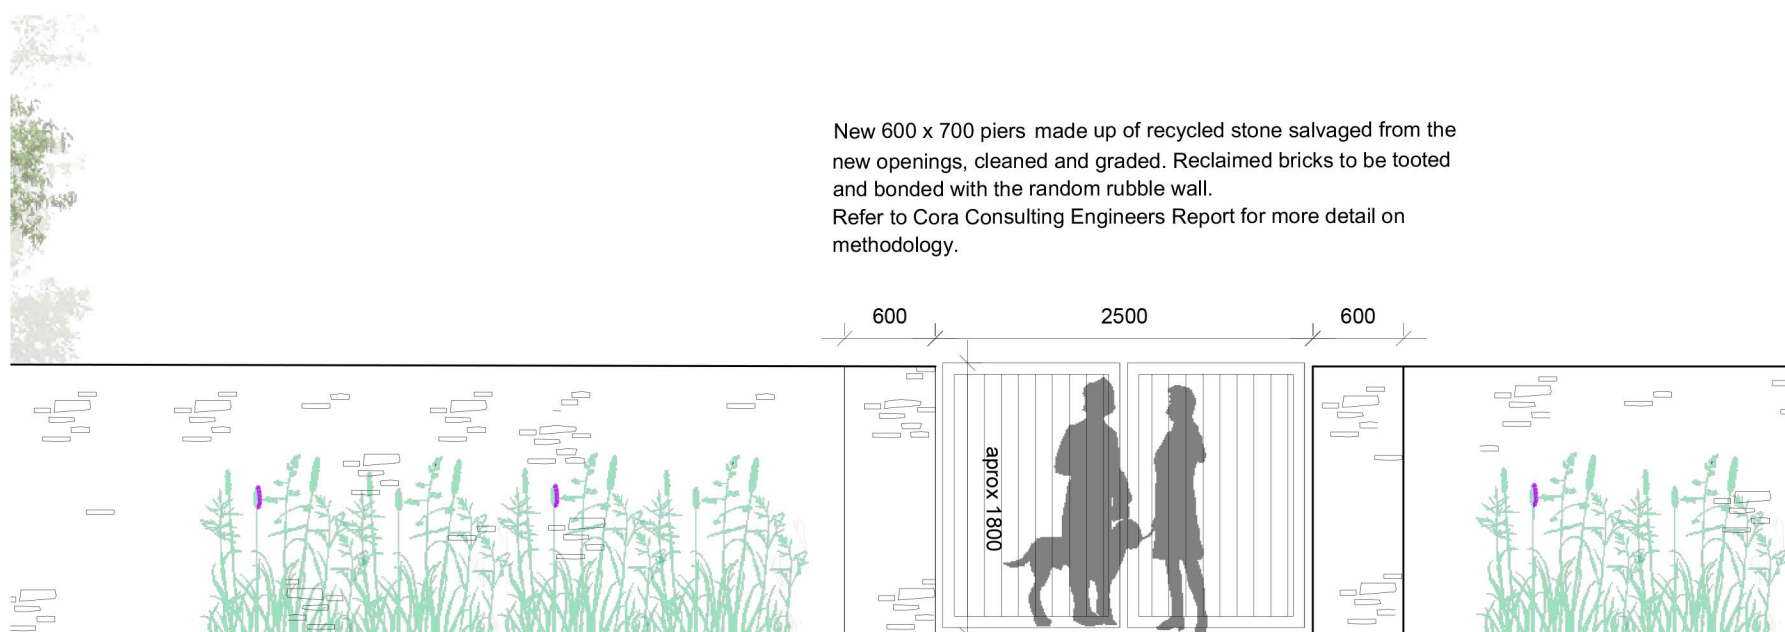

**ELEVATION 1:50**

- © This drawing is copyright.
- 1 Do not scale this drawing.
  - 2 Errors and omissions to be immediately notified to Architect
  - 3 All dimensions to be checked on site.
  - 4 To be read with relevant Engineers drawings.

**Notes:**

1. All dimensions in millimetres

revisions	date	ins
description		
PROPOSED OPENING IN WESTERN WALL OF WALLED GARDEN		
PLAN & ELEVATION		
job	scale	drawing no.
DEVELOPMENT AT AUBURN MALAHIDE	1:50	1902 P 142
	date	rev'd
	Mar '22	P
	drawn	
	AOL	
	checked	
	MC	
client		
KINWEST LIMITED		
issue		
AUBURN SHD 2 PLANNING		
CONROY CROWE KELLY ARCHITECTS & URBAN DESIGNERS		
65 MERRION SQUARE DUBLIN 2		
phone 01 6613990 fax 01 6765715 email info@cck.ie		