



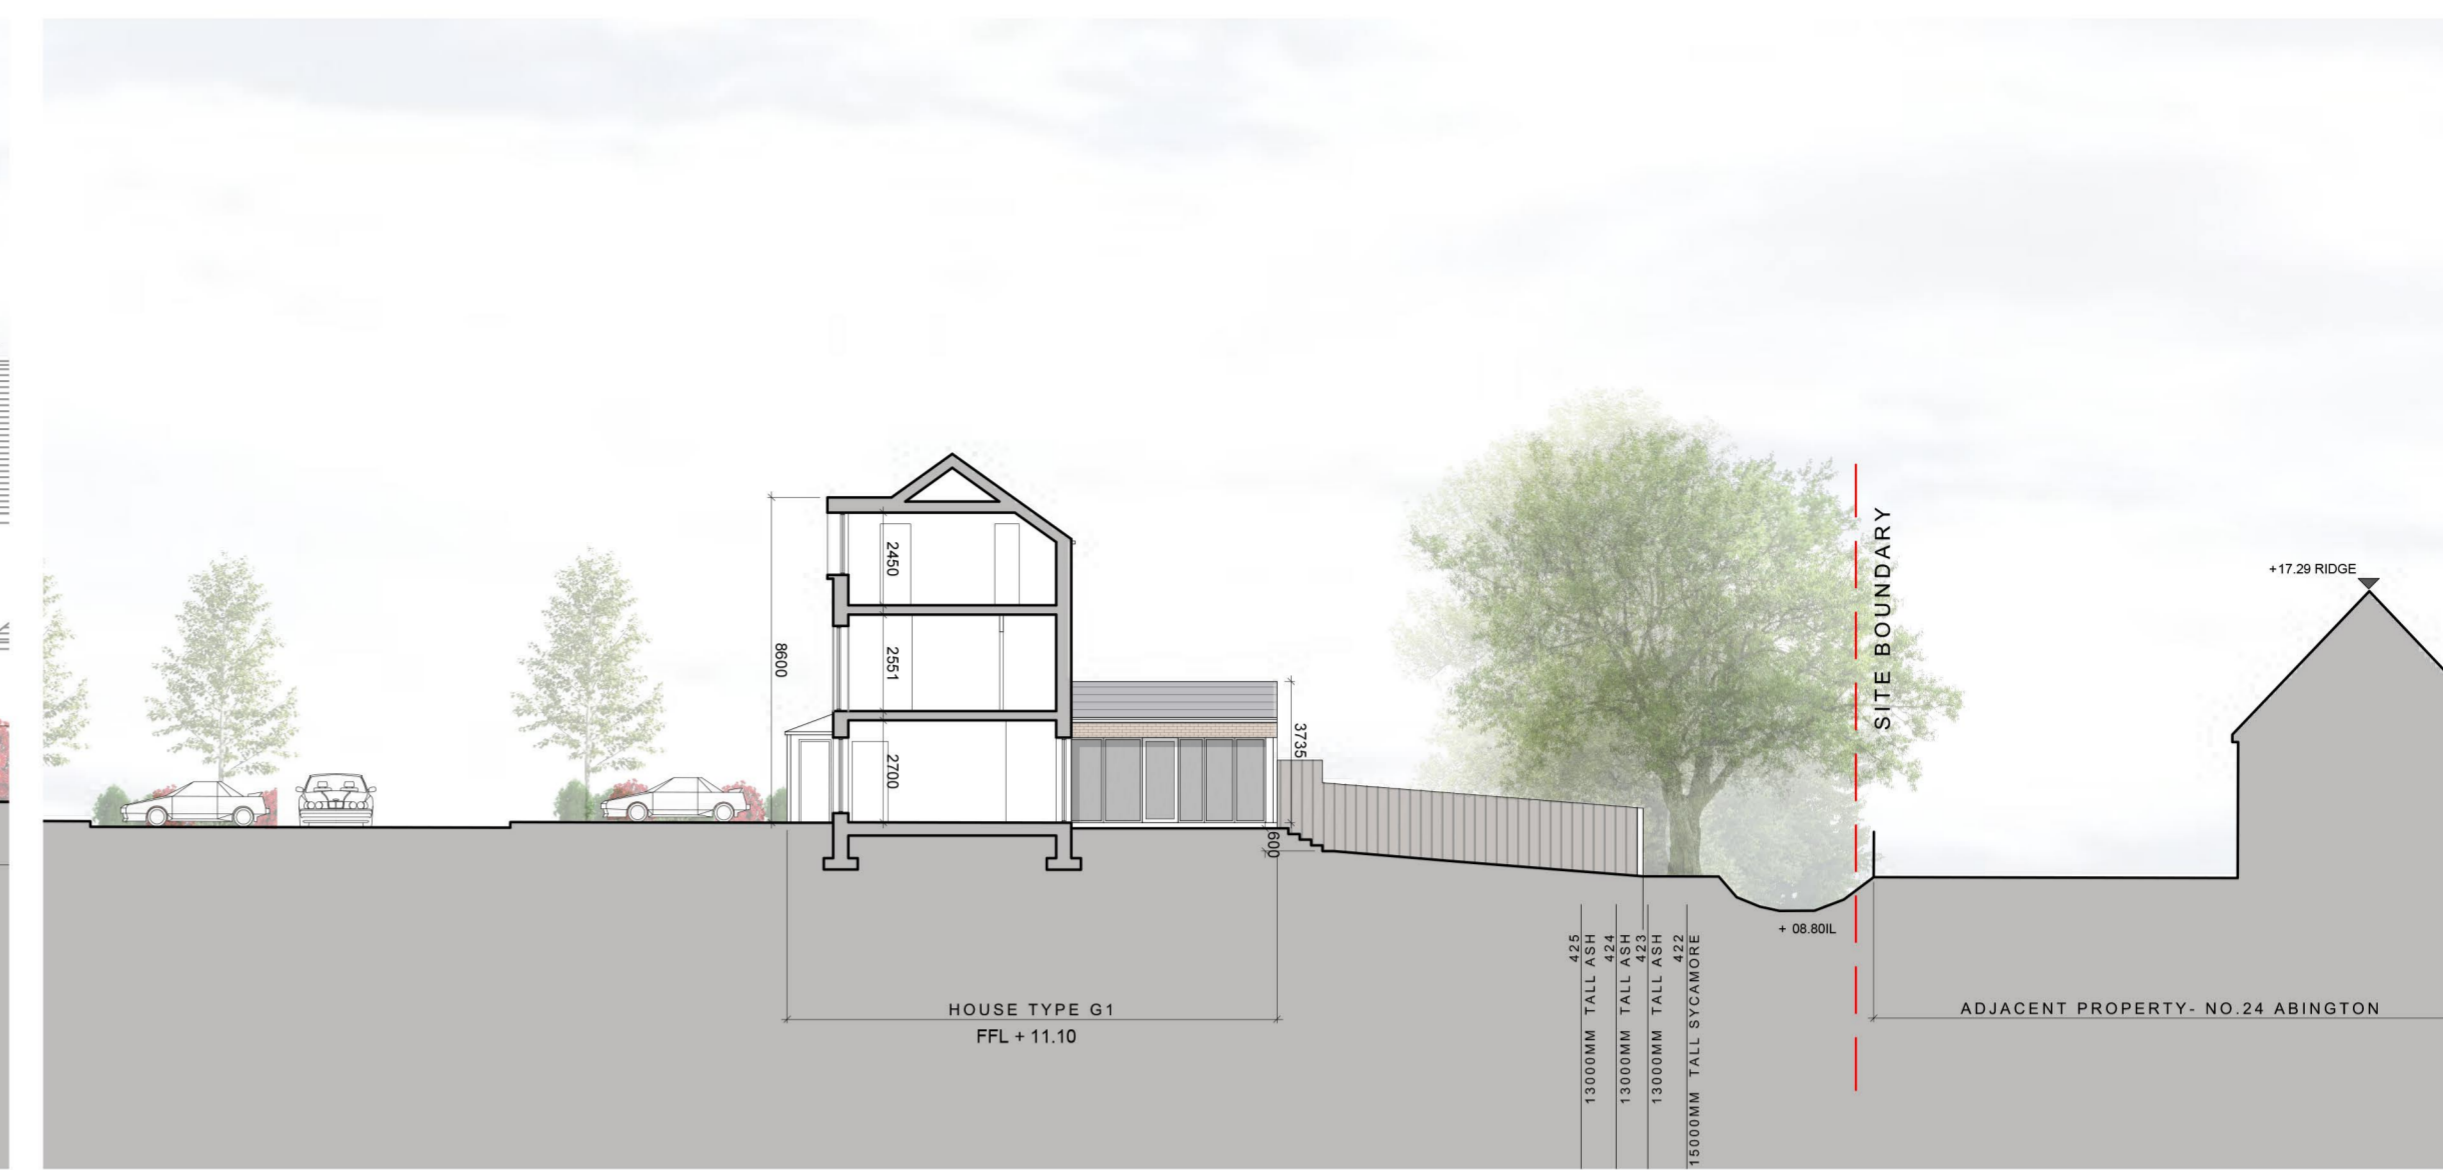

SITE SECTION 1 - 1
 SCALE: 1:200
 NOTE: SEE LANDSCAPE ARCHITECTS DRAWINGS FOR BOUNDARY TREATMENTS
 SEE ARBORISTS REPORT FOR DETAIL ON EXISTING TREES
 DOTTED RED LINE INDICATES SITE BOUNDARY

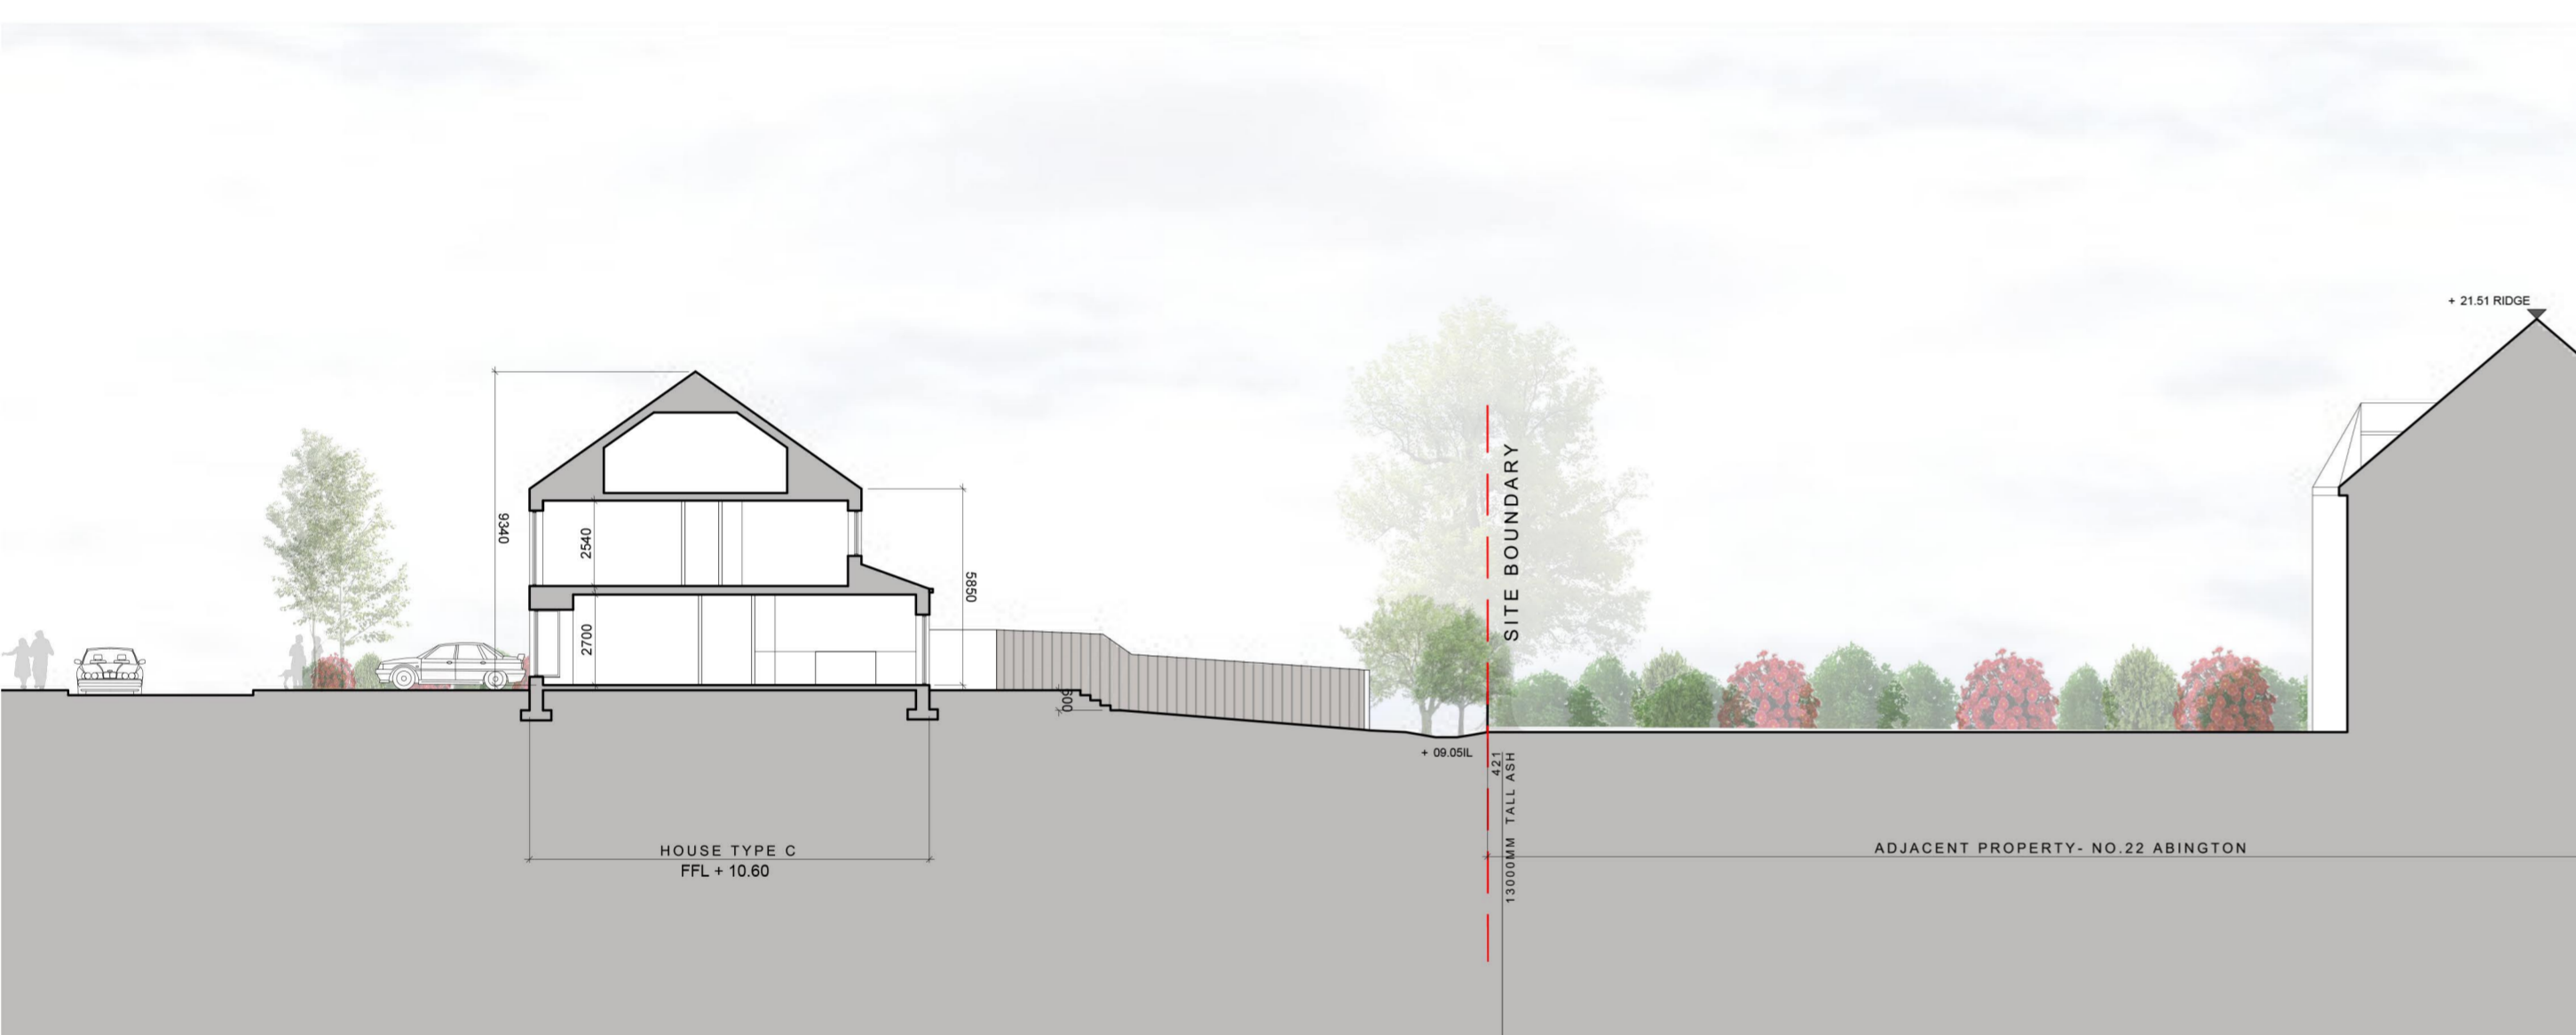


SITE SECTION 2 - 2
 SCALE: 1:200
 NOTE: SEE LANDSCAPE ARCHITECTS DRAWINGS FOR BOUNDARY TREATMENTS
 SEE ARBORISTS REPORT FOR DETAIL ON EXISTING TREES
 DOTTED RED LINE INDICATES SITE BOUNDARY



SITE SECTION 3 - 3
 SCALE: 1:200
 NOTE: SEE LANDSCAPE ARCHITECTS DRAWINGS FOR BOUNDARY TREATMENTS
 SEE ARBORISTS REPORT FOR DETAIL ON EXISTING TREES
 DOTTED RED LINE INDICATES SITE BOUNDARY



SITE SECTION 4 - 4
 SCALE: 1:200
 NOTE: SEE LANDSCAPE ARCHITECTS DRAWINGS FOR BOUNDARY TREATMENTS
 SEE ARBORISTS REPORT FOR DETAIL ON EXISTING TREES
 DOTTED RED LINE INDICATES SITE BOUNDARY

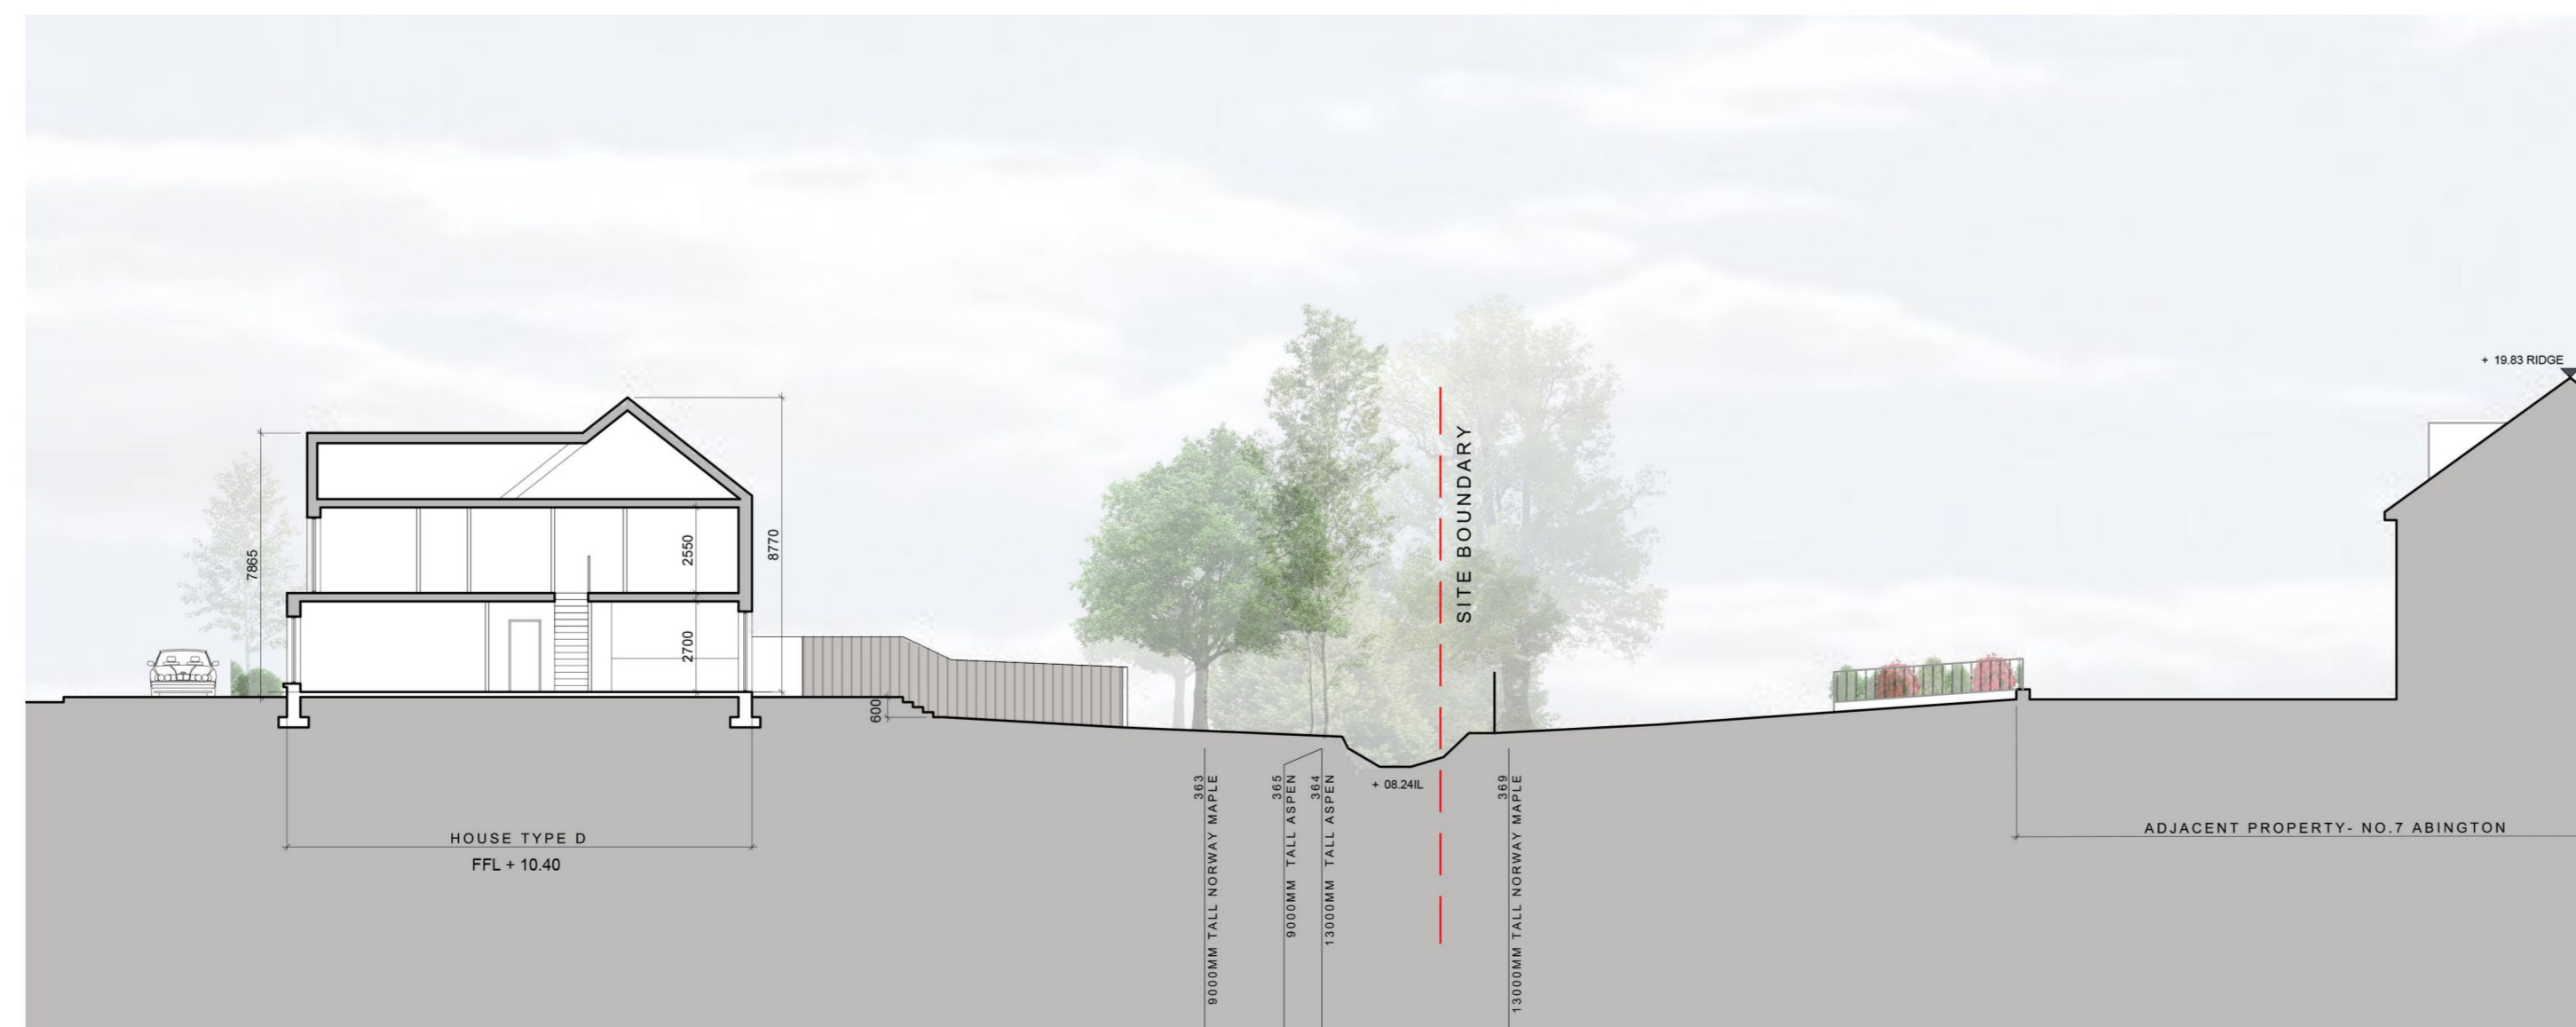

SITE SECTION 5 - 5
 SCALE: 1:200
 NOTE: SEE LANDSCAPE ARCHITECTS DRAWINGS FOR BOUNDARY TREATMENTS
 SEE ARBORISTS REPORT FOR DETAIL ON EXISTING TREES
 DOTTED RED LINE INDICATES SITE BOUNDARY



KEY PLAN
 INDICATES POSITION OF SITE SECTIONS.
 NOTE: NOT TO SCALE
 © Ordnance Survey Ireland and Government of Ireland Licence No. CYAL50248313

FOUNDATIONS:
 REFER TO STRUCTURAL ENGINEER'S REPORT FOR FURTHER DETAILS ON STRUCTURE/FOUNDATION DESIGN

revisions	description	date	ints

drawing no.	1902 P 018	rev.	
client	KINWEST LIMITED	scale	1:200 A1
job	DEVELOPMENT AT, AUBURN, MALAHIDE	date	Mar '2022
issue	AUBURN SHD 2 PLANNING	drawn	BC
		checked	MC

CONROY CROWE KELLY ARCHITECTS
 65 MERRION SQUARE DUBLIN 2
 PHONE 66139901 FAX 6765715
 E-MAIL info@cck.ie