



**SITE SECTION L - L (CONTINUED)**  
 SCALE: 1:200  
 NOTE: SEE LANDSCAPE ARCHITECTS DRAWINGS FOR BOUNDARY TREATMENTS  
 SEE ARBORISTS REPORT FOR DETAIL ON EXISTING TREES  
 DOTTED RED LINE INDICATES SITE BOUNDARY




**SITE SECTION M - M**  
 SCALE: 1:200  
 NOTE: SEE LANDSCAPE ARCHITECTS DRAWINGS FOR BOUNDARY TREATMENTS  
 SEE ARBORISTS REPORT FOR DETAIL ON EXISTING TREES  
 DOTTED RED LINE INDICATES SITE BOUNDARY



**SITE SECTION N - N**  
 SCALE: 1:200  
 NOTE: SEE LANDSCAPE ARCHITECTS DRAWINGS FOR BOUNDARY TREATMENTS  
 SEE ARBORISTS REPORT FOR DETAIL ON EXISTING TREES  
 DOTTED RED LINE INDICATES SITE BOUNDARY

- c This drawing is copyright
- 1 Do not scale this drawing
- 2 Errors and omissions to be immediately notified to Architect
- 3 All dimensions to be checked on site
- 4 To be read with relevant Engineers drawings

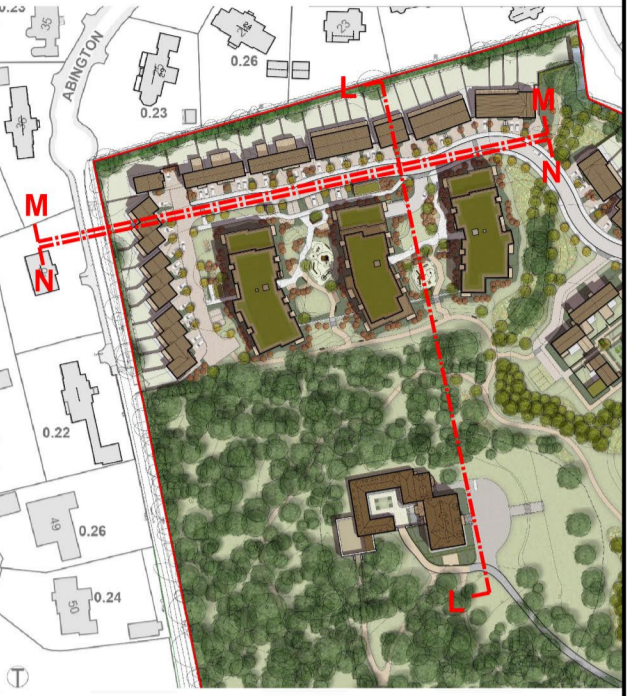

**KEY PLAN**  
 INDICATES POSITION OF SITE SECTIONS.  
 NOTE: NOT TO SCALE  
 © Ordnance Survey Ireland and Government of Ireland  
 Licence No. CYAL50248313

**FOUNDATIONS:**  
 REFER TO STRUCTURAL ENGINEER'S REPORT FOR FURTHER DETAILS ON STRUCTURE/FOUNDATION DESIGN

revisions	date	inls	drawing no.
description			1902 P 012
Auburn Site Sections			
The Backfield Sections LL, MM & NN			
client			KINWEST LIMITED
job			DEVELOPMENT AT, AUBURN, MALAHIDE
scale			1:200 A1+
date			Mar 2022
drawn			KM
checked			MC
issue			AUBURN SHD 2 PLANNING
<b>CONROY CROWE KELLY ARCHITECTS</b> 65 MERRION SQUARE DUBLIN 2 PHONE 66139901 FAX 6765715 E-MAIL info@cck.ie			