


- © This drawing is copyright.
- 1 Do not scale this drawing.
- 2 Errors and omissions to be immediately notified to Architect.
- 3 All dimensions to be checked on site.
- 4 To be read with relevant Engineers drawings.

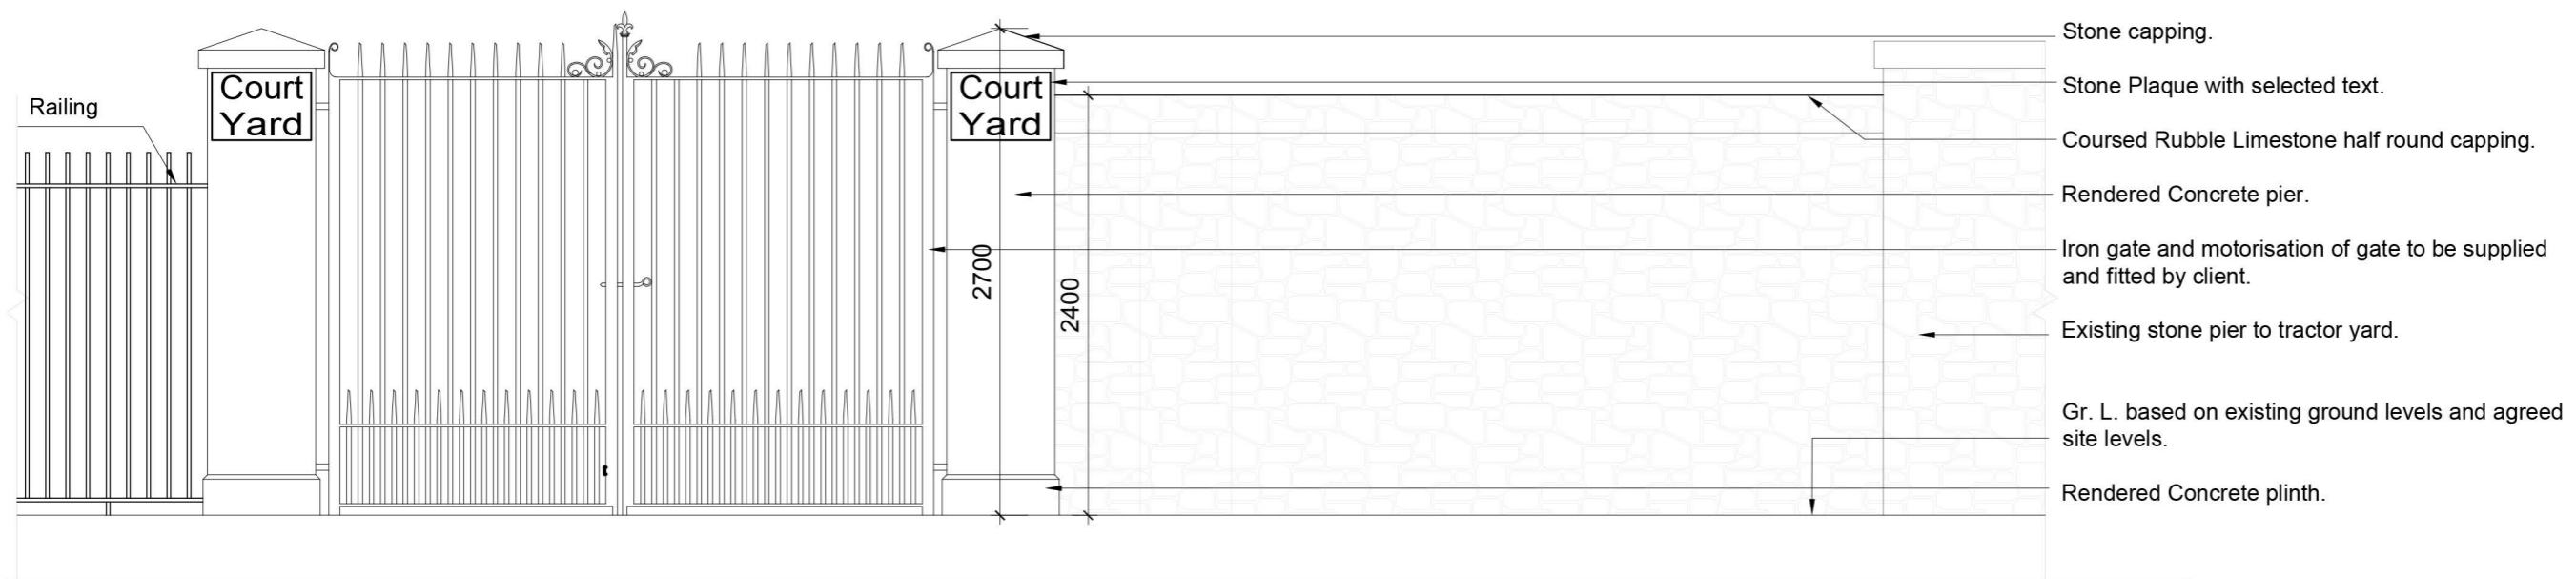

1 PROPOSED WALL & GATES ELEVATION FROM PURCHASER'S SIDE - GATES TO COURTYARD DWELLINGS
SCALE 1:40

DRAWINGS CARRIED OUT BY
DEATON LYSAGHT ARCHITECTS
ON BEHALF OF THE VENDOR
FOR THE RETAINED LANDS

revisions	date	ins.
description	1902 P 141	drawing no.
PROPOSED GATES TO COURTYARD		1902 P 141
PROPOSED WORKS TO BE CARRIED OUT BY PURCHASER		1902 P 141
		rev.
		P
job	scale	AS SHOWN
DEVELOPMENT AT AUBURN MALAHIDE	date	Mar '22
	drawn	AQL
	checked	MC
client	KINWEST LIMITED	
issue	AUBURN SHD 2 PLANNING	
CONROY CROWE KELLY ARCHITECTS & URBAN DESIGNERS 65 MERRION SQUARE DUBLIN 2 phone 01 6613990 fax 01 6765715 email info@cck.ie		