


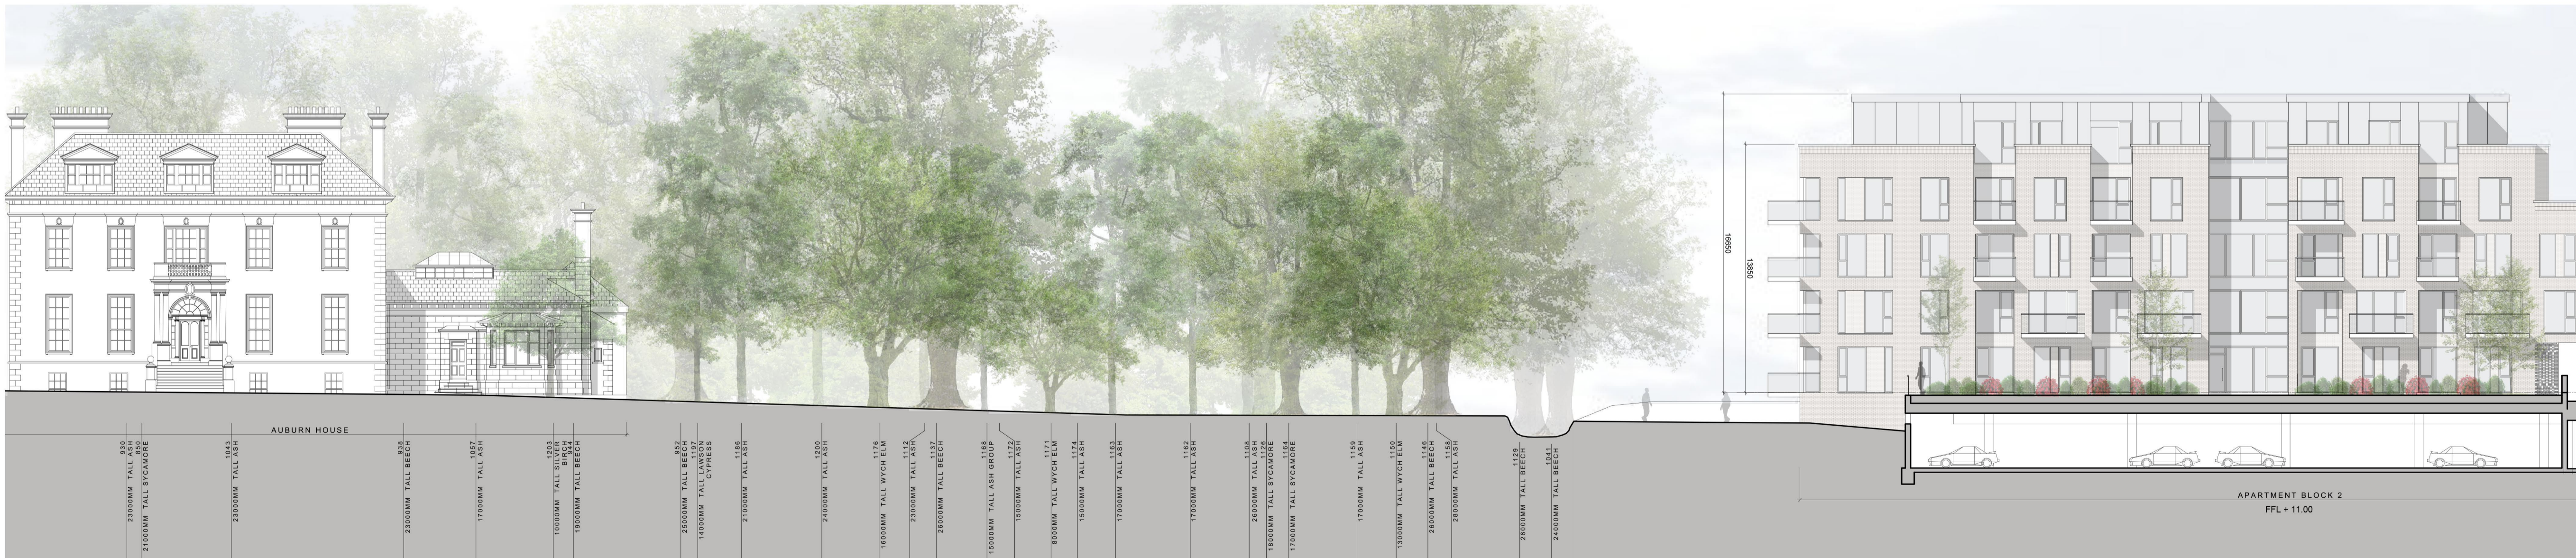


**SITE SECTION J - J**  
 SCALE: 1:200  
 NOTE: SEE LANDSCAPE ARCHITECTS DRAWINGS FOR BOUNDARY TREATMENTS  
 SEE ARBORISTS REPORT FOR DETAIL ON EXISTING TREES  
 DOTTED RED LINE INDICATES SITE BOUNDARY



**SITE SECTION K - K**  
 SCALE: 1:200  
 NOTE: SEE LANDSCAPE ARCHITECTS DRAWINGS FOR BOUNDARY TREATMENTS  
 SEE ARBORISTS REPORT FOR DETAIL ON EXISTING TREES  
 DOTTED RED LINE INDICATES SITE BOUNDARY



**SITE SECTION L - L (PART 1)**  
 SCALE: 1:200  
 NOTE: SEE LANDSCAPE ARCHITECTS DRAWINGS FOR BOUNDARY TREATMENTS  
 SEE ARBORISTS REPORT FOR DETAIL ON EXISTING TREES  
 DOTTED RED LINE INDICATES SITE BOUNDARY

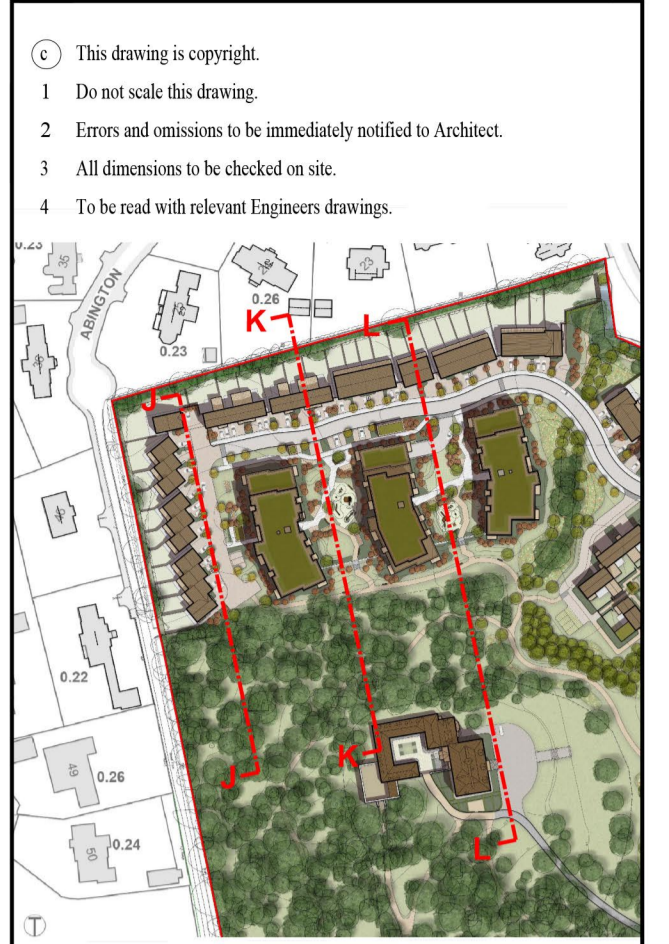

**KEY PLAN**  
 INDICATES POSITION OF SITE SECTIONS.  
 NOTE: NOT TO SCALE  
 © Ordnance Survey Ireland and Government of Ireland  
 Licence No. CYAL50248313

**FOUNDATIONS:**  
 REFER TO STRUCTURAL ENGINEER'S REPORT FOR FURTHER DETAILS ON STRUCTURE/FOUNDATION DESIGN

revisions	description	date	inls
	Auburn Site Sections		
	The Backfield Sections JJ, KK & LL		

drawing no.	1902 P 011
scale	1:200 A1
date	Mar '2022
drawn	KM
checked	MC
job	DEVELOPMENT AT, AUBURN, MALAHIDE
client	KINWEST LIMITED
issue	AUBURN SHD 2 PLANNING
<b>CONROY CROWE KELLY ARCHITECTS</b> 65 MERRION SQUARE DUBLIN 2 PHONE 66139901 FAX 6765715 E-MAIL info@cck.ie	