




SITE SECTION A - A
 SCALE: 1:200
 NOTE: SEE LANDSCAPE ARCHITECTS DRAWINGS FOR BOUNDARY TREATMENTS
 SEE ARBORISTS REPORT FOR DETAIL ON EXISTING TREES
 DOTTED RED LINE INDICATES SITE BOUNDARY



SITE SECTION B - B
 SCALE: 1:200
 NOTE: SEE LANDSCAPE ARCHITECTS DRAWINGS FOR BOUNDARY TREATMENTS
 SEE ARBORISTS REPORT FOR DETAIL ON EXISTING TREES
 DOTTED RED LINE INDICATES SITE BOUNDARY

- © This drawing is copyright.
- 1 Do not scale this drawing.
- 2 Errors and omissions to be immediately notified to Architect.
- 3 All dimensions to be checked on site.
- 4 To be read with relevant Engineers drawings.

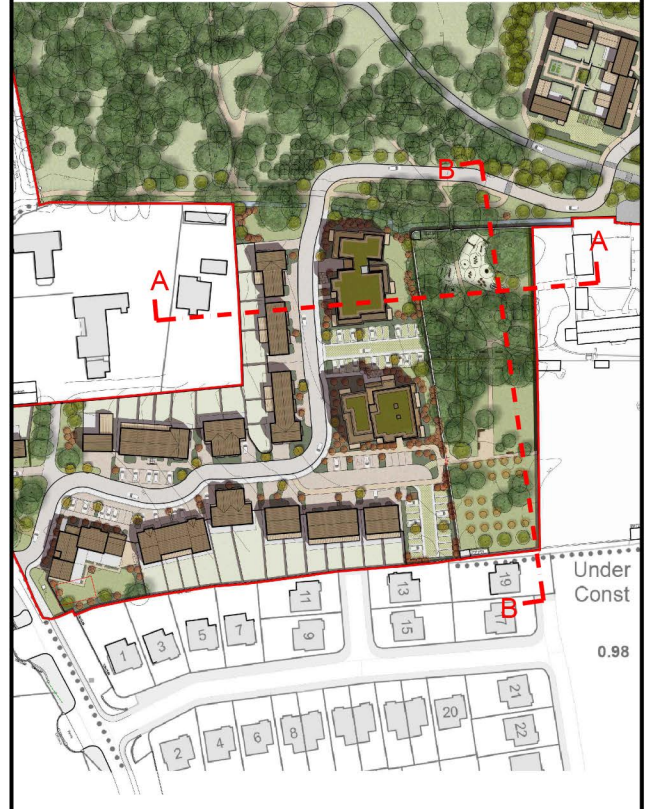

KEY PLAN
 INDICATES POSITION OF SITE SECTIONS.
 NOTE: NOT TO SCALE
 © Ordnance Survey Ireland and Government of Ireland
 Licence No. CYAL50248313

FOUNDATIONS:
 REFER TO STRUCTURAL ENGINEER'S REPORT FOR FURTHER DETAILS ON STRUCTURE/FOUNDATION DESIGN

revisions	date	inls
description		
Auburn Site Sections		
Streamstown Sections A-A & B-B		
job	scale	1:200 A1
DEVELOPMENT AT, AUBURN, MALAHIDE	date	Mar '2022
client	drawn	KM / MN
KINWEST LIMITED	checked	MC
issue	AUBURN SHD 2 PLANNING	
CONROY CROWE KELLY ARCHITECTS 65 MERRION SQUARE DUBLIN 2 PHONE 6613990/1 FAX 6765715 E-MAIL info@cck.ie		